
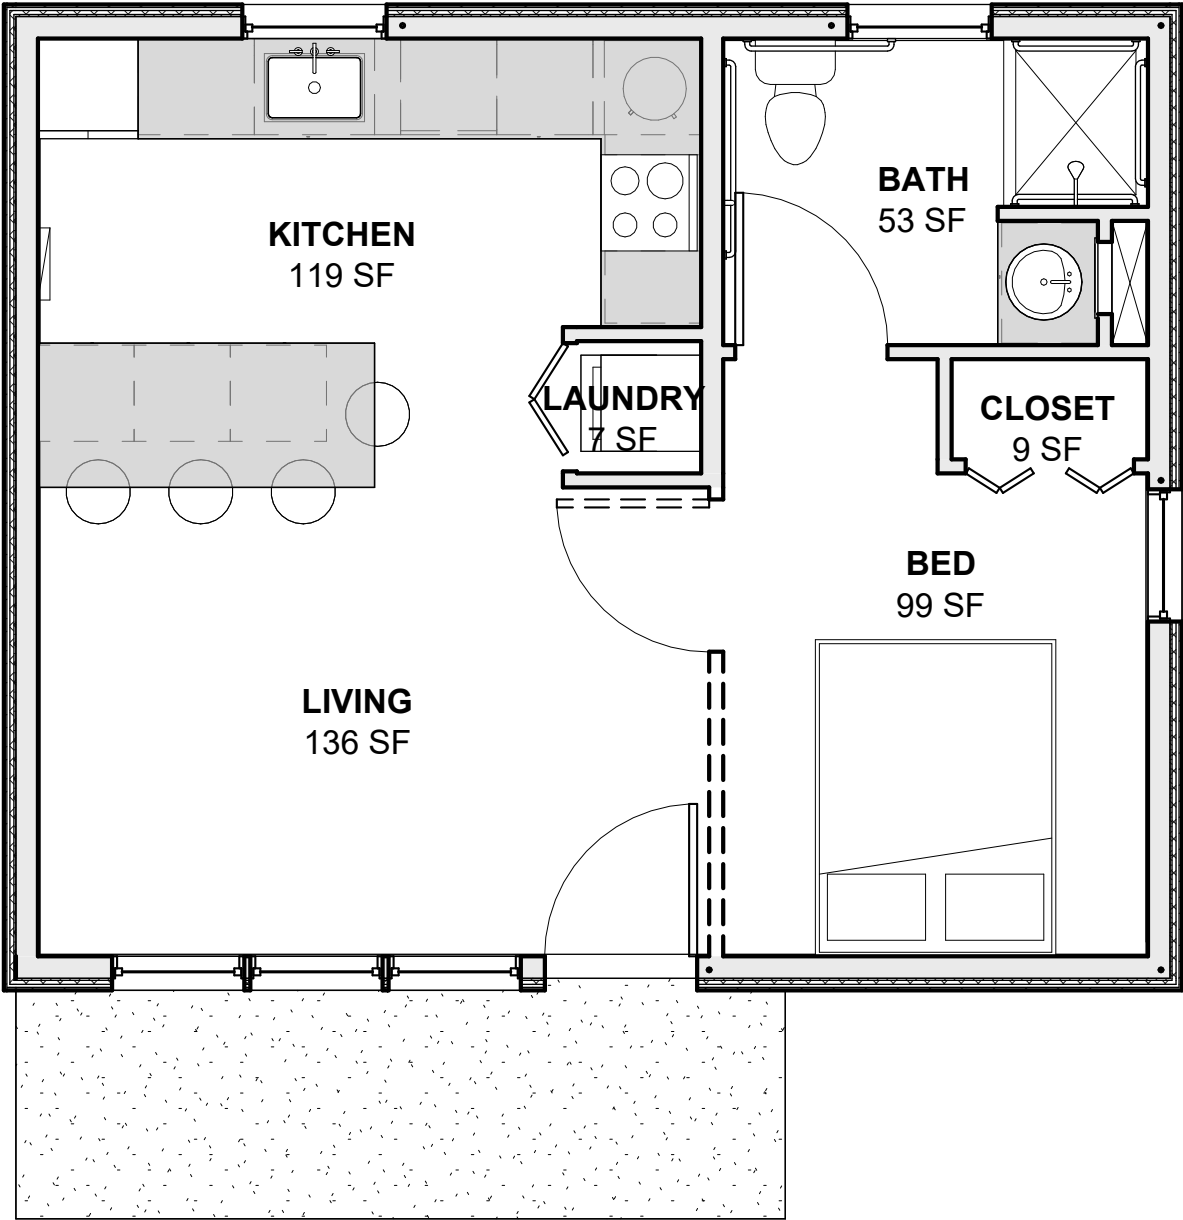


1
A001

LILLE - FLOOR PLAN

1/4" = 1'-0"

0' 1' 2' 4' 8'

 

LILLE - 480SF ADU

OWNER ADDRESS: SITE ADDRESS: PROJECT NUMBER:
PARCEL NUMBER:

Designed By: RC
Drawn By: SMB

FLOOR PLAN -
CLIENT COPY

A001