
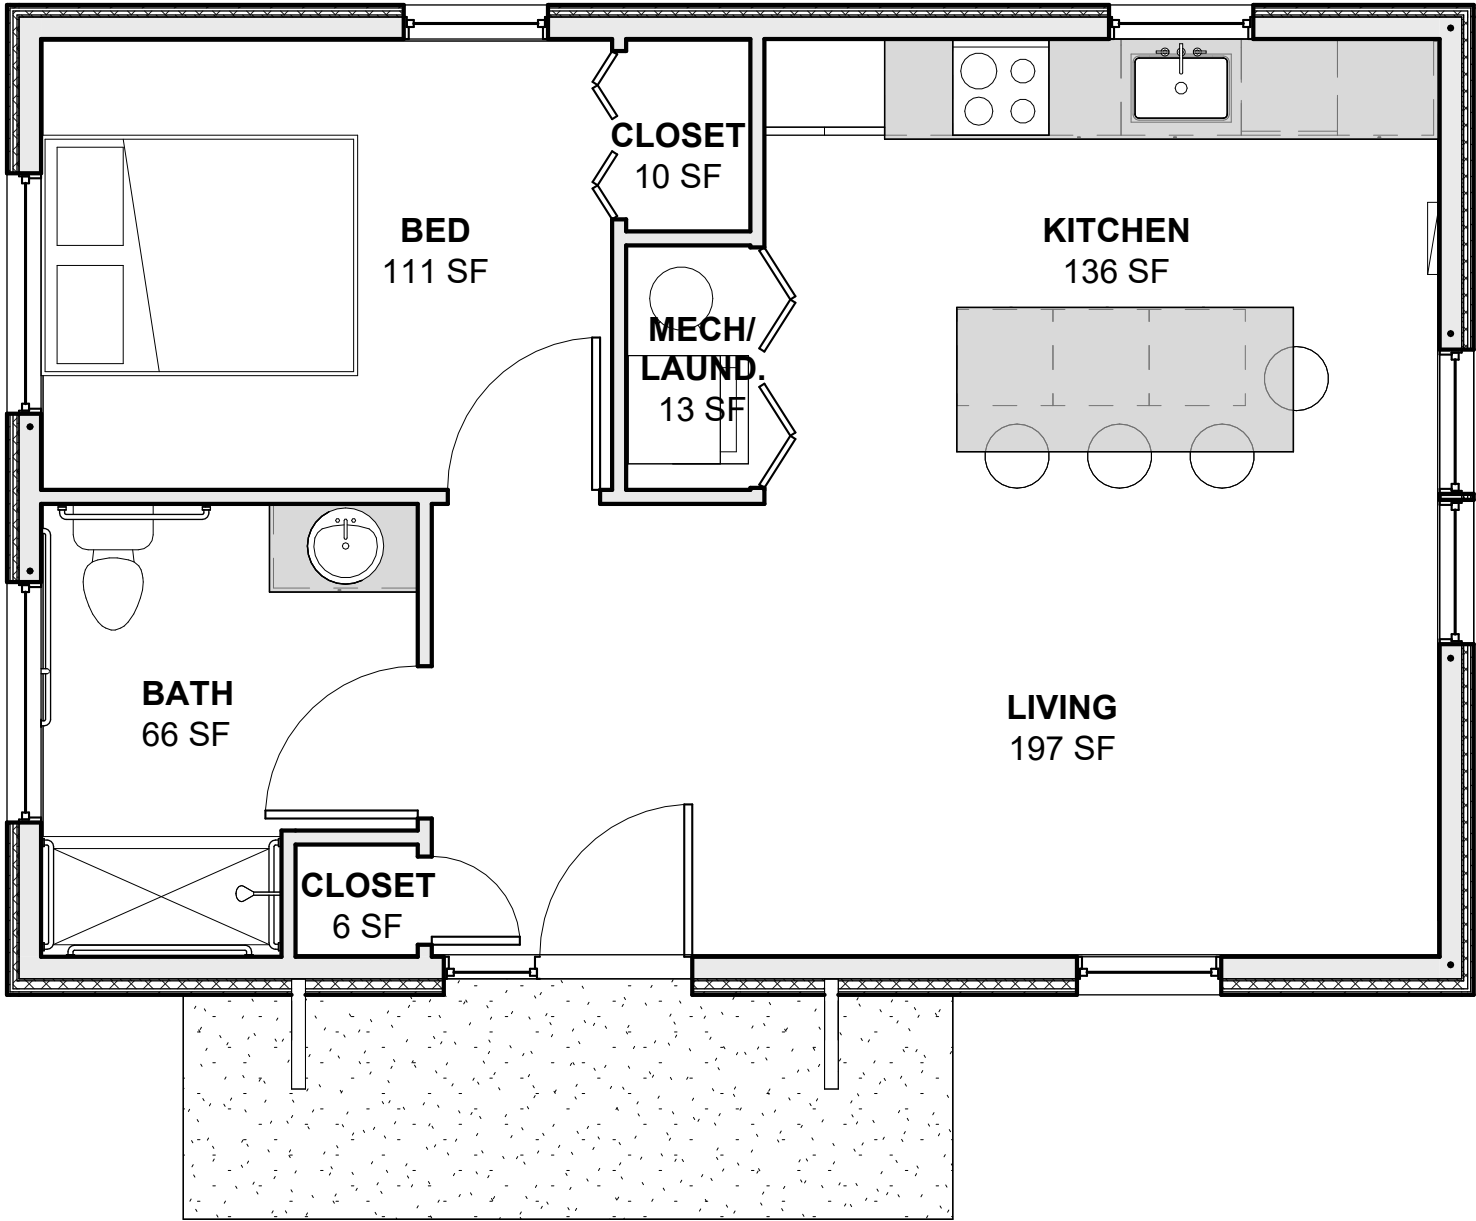


1
A001

THE SIDNEY- FLOOR PLAN

1/4" = 1'-0"

0' 1' 2' 4' 8'

 

THE SIDNEY - 600SF ADU

OWNER ADDRESS: SITE ADDRESS: PROJECT NUMBER:

PARCEL NUMBER:

Designed By: RC
Drawn By: SMB

FLOOR PLAN -
CLIENT COPY

A001



ARTISANS GROUP
ARCHITECTURE + PLANNING

6504 Capitol Blvd SE - Tumwater, WA 98501 | 360.570.0626 (P) 360.570.0727 (F) | www.artisansgroup.com
All drawings, details and text contained in these documents are the original
and unpublished work of the Artisans Group, Inc. Copyright © 2022.