












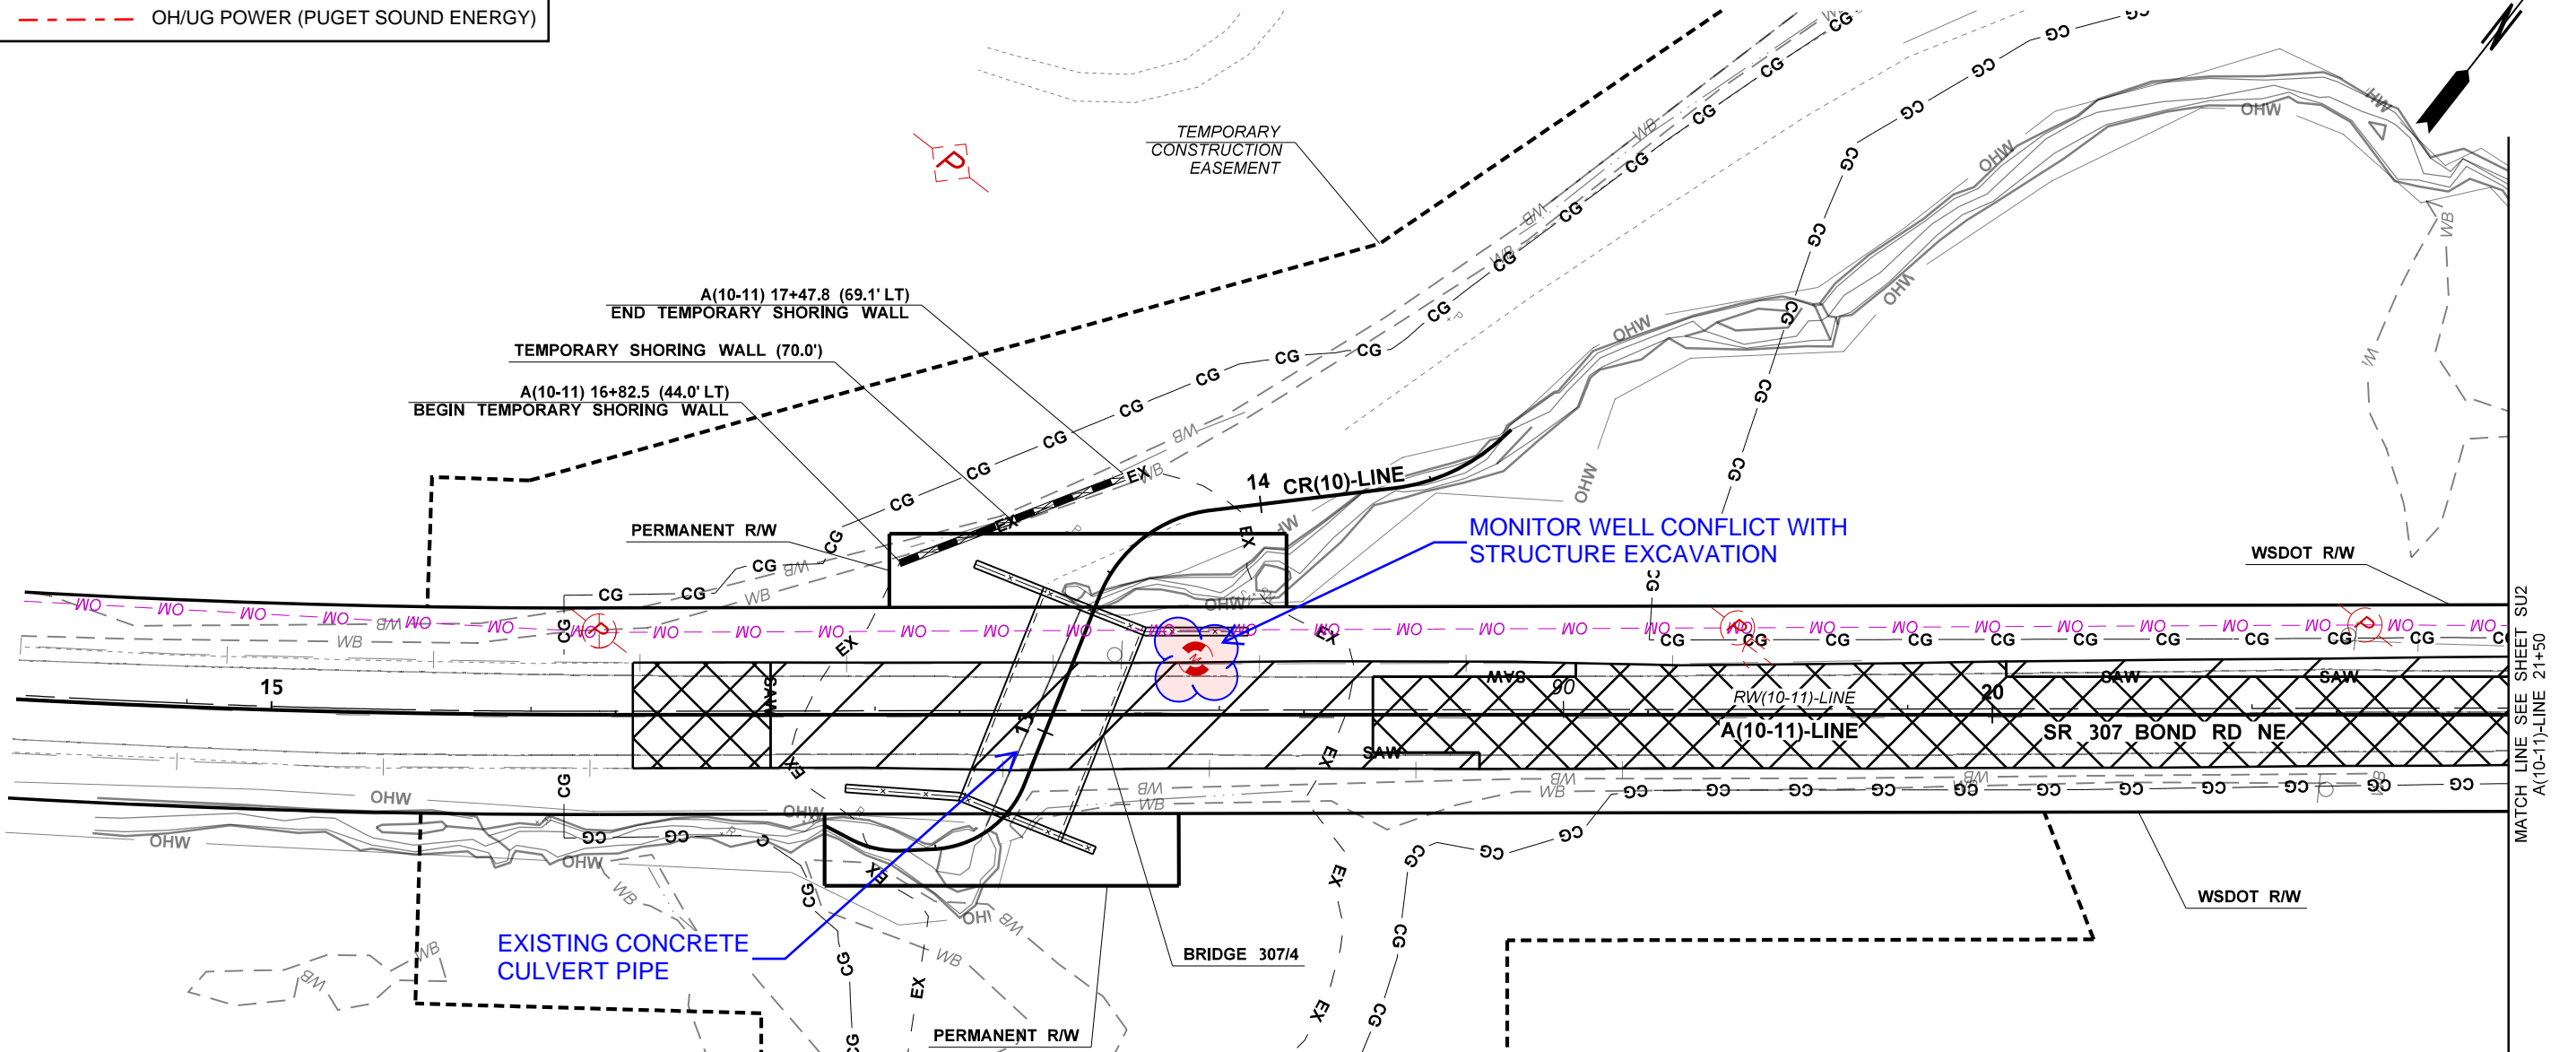












SEC 12, T.26N. R.1E. W.M.


 UTILITY CONFLICT
 OH/UG POWER (PUGET SOUND ENERGY)




LEGEND

	OVERHEAD POWER		UNKNOWN JUNCTION BOX
	OVERHEAD MULTIPLE		JUNCTION BOX MARK
	POWER POLE		UTILITY MARKER POST
	GUY ANCHOR		SANITARY SEWER CLEANOUT
	POWER BOX		SANITARY SEWER MANHOLE
	UNKNOWN SIGNAL POLE		SANITARY SEWER DRAINFIELD
	LIGHT POLE		WATER VALVE BOX
	TELEPHONE BOX		FIRE HYDRANT
	TELEPHONE PEDESTAL		IRRIGATION BOX
	UTILITY VAULT		IRRIGATION VALVE
			MONITOR WELL


NOTES:
 1. SEE SHEET AL1 FOR ALIGNMENT INFORMATION.

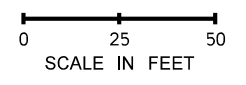

FILE NAME K29_B2_S10&11_PS_SU_01.dgn	TIME 1:22:48 PM	DATE 3/4/2026	PLOTTED BY DeAntay.Williams	DESIGNED BY	ENTERED BY D.WILLIAMS	CHECKED BY	PROJ. ENGR. B. PRADHAN	REGIONAL ADM. S. ROARK	REVISION	DATE	BY	REGION NO. 10	STATE WASH	FED.AID PROJ.NO.	JOB NUMBER 23C501	CONTRACT NO.	LOCATION NO. 991999/991572	SITE 10/11	Washington State Department of Transportation		SR3 / SR104 / SR303 / SR307 / SR308 KITSAP COUNTY REMOVE FISH BARRIERS PROJECT	UTILITY CONFLICT LOCATION EXHIBIT	PLAN REF NO	SHEET	OF	SHEETS
---	--------------------	------------------	--------------------------------	-------------	--------------------------	------------	---------------------------	---------------------------	----------	------	----	------------------	---------------	------------------	----------------------	--------------	-------------------------------	------------	---	---	--	-----------------------------------	-------------	-------	----	--------

60% - PRELIMINARY - NOT FOR CONSTRUCTION

SEC 12, T.26N. R.1E. W.M.

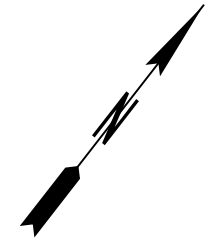

END CONSTRUCTION (MATCH EXISTING)
DT(11) 11+87.0 P.O.E.=
RW(10-11) 94+94.2 (120.7' LT)

END TEMPORARY DRIVEWAY (MATCH EXISTING)
DT(11) 11+76.2
RW(10-11) 95+02.4 (113.6' LT)

END DRIVEWAY GRAVEL EDGE
DT(11) 11+65.3 (5.0' LT)

END DRIVEWAY GRAVEL EDGE
DT(11) 11+87.0 (5.0' RT)

DRIVEWAY GRAVEL EDGE
DT(11) 11+70.0 (5.0' RT)

DRIVEWAY GRAVEL EDGE
DT(11) 11+50.0 (11.0' RT)

TRAFFIC SAFETY DRUMS EVERY 20'
SEE NOTE 4

BEGIN DRIVEWAY GRAVEL EDGE
DT(11) 10+35.4 (5.0' LT)
A(10-11) 24+80.3 (19.5' LT)

BEGIN TEMPORARY DRIVEWAY (MATCH EXISTING)
DT(11) 10+29.6
A(10-11) 24+88.0 (19.5' LT)
RW(10-11) 96+12.6 (16.9' LT)

TEMPORARY
CONSTRUCTION
EASEMENT

BEGIN DRIVEWAY GRAVEL EDGE
DT(11) 10+13.9 (13.4' RT)
A(10-11) 25+08.6 (19.2' RT)

UG TELECOMMUNICATIONS 25 PAIR CABLE

POWER POLE AND TELEPHONE
PEDESTAL CONFLICT WITH STRUCTURE
EXCAVATION

MONITOR WELL CONFLICT WITH
STRUCTURE EXCAVATION

PERMANENT R/W

DT(11)-LINE

MATCH LINE SEE SHEET SU1
A(10-11)-LINE 21+50

SR 307 BOND RD NE

A(10-11)-LINE

BRIDGE 307/5

UG TELECOMMUNICATIONS 100 PAIR CABLE

UG TELECOMMUNICATIONS 25
PAIR CABLE IN 3" PVC CONDUIT

TELEPHONE PEDESTAL CONFLICT
WITH STRUCTURE EXCAVATION

POWER POLE CONFLICT WITH
STRUCTURE EXCAVATION

EXISTING CONCRETE
CULVERT PIPE

SEE NOTE 3

WSDOT R/W


BEGIN CONSTRUCTION
DT(11) 10+00.0 P.O.B.=
A(10-11) 25+10.3=
RW(10-11) 96+34.9 (2.5' RT)

TEMPORARY
CONSTRUCTION
EASEMENT

PERMANENT R/W

NOTES:

- SEE SHEET AL2 FOR TEMPORARY DRIVEWAY ALIGNMENT.
- SEE SHEET SU1 FOR LEGEND.
- SEE SHEET DU1 FOR DETOUR AND ROAD CLOSED SIGNS.
- SEE SHEET SURS1 FOR TEMPORARY DRIVEWAY SECTIONS.
- DRIVEWAY ACCESS CLOSED DURING CONSTRUCTION. PROPERTY OWNERS TO BE RELOCATED.

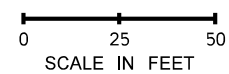


FILE NAME	K29_B2_S10&11_PS_SU_02.dgn			REGION NO.	10	STATE	WASH	FED.AID PROJ.NO.		SITE 10/11	Washington State Department of Transportation	SR3 / SR104 / SR303 / SR307 / SR308	PLAN REF NO.
TIME	2:22:32 PM											KITSAP COUNTY	SHEET
DATE	3/4/2026											REMOVE FISH BARRIERS PROJECT	OF
PLOTTED BY	DeAntay,Williams												SHEETS
DESIGNED BY				JOB NUMBER	23C501			LOCATION NO.					
ENTERED BY	D.WILLIAMS			CONTRACT NO.									
CHECKED BY													
PROJ. ENGR.	B. PRADHAN							991999/991572				UTILITY CONFLICT LOCATION EXHIBIT	
REGIONAL ADM.	S. ROARK			REVISION		DATE							

60% - PRELIMINARY - NOT FOR CONSTRUCTION

SEC 34, T.26N. R.1E. W.M.




**BEGIN CONSTRUCTION
NW LUOTO CT DETOUR
T1(14-15) 10+00.0=
RW(14-15) 54+16.7 (0.0' RT)**

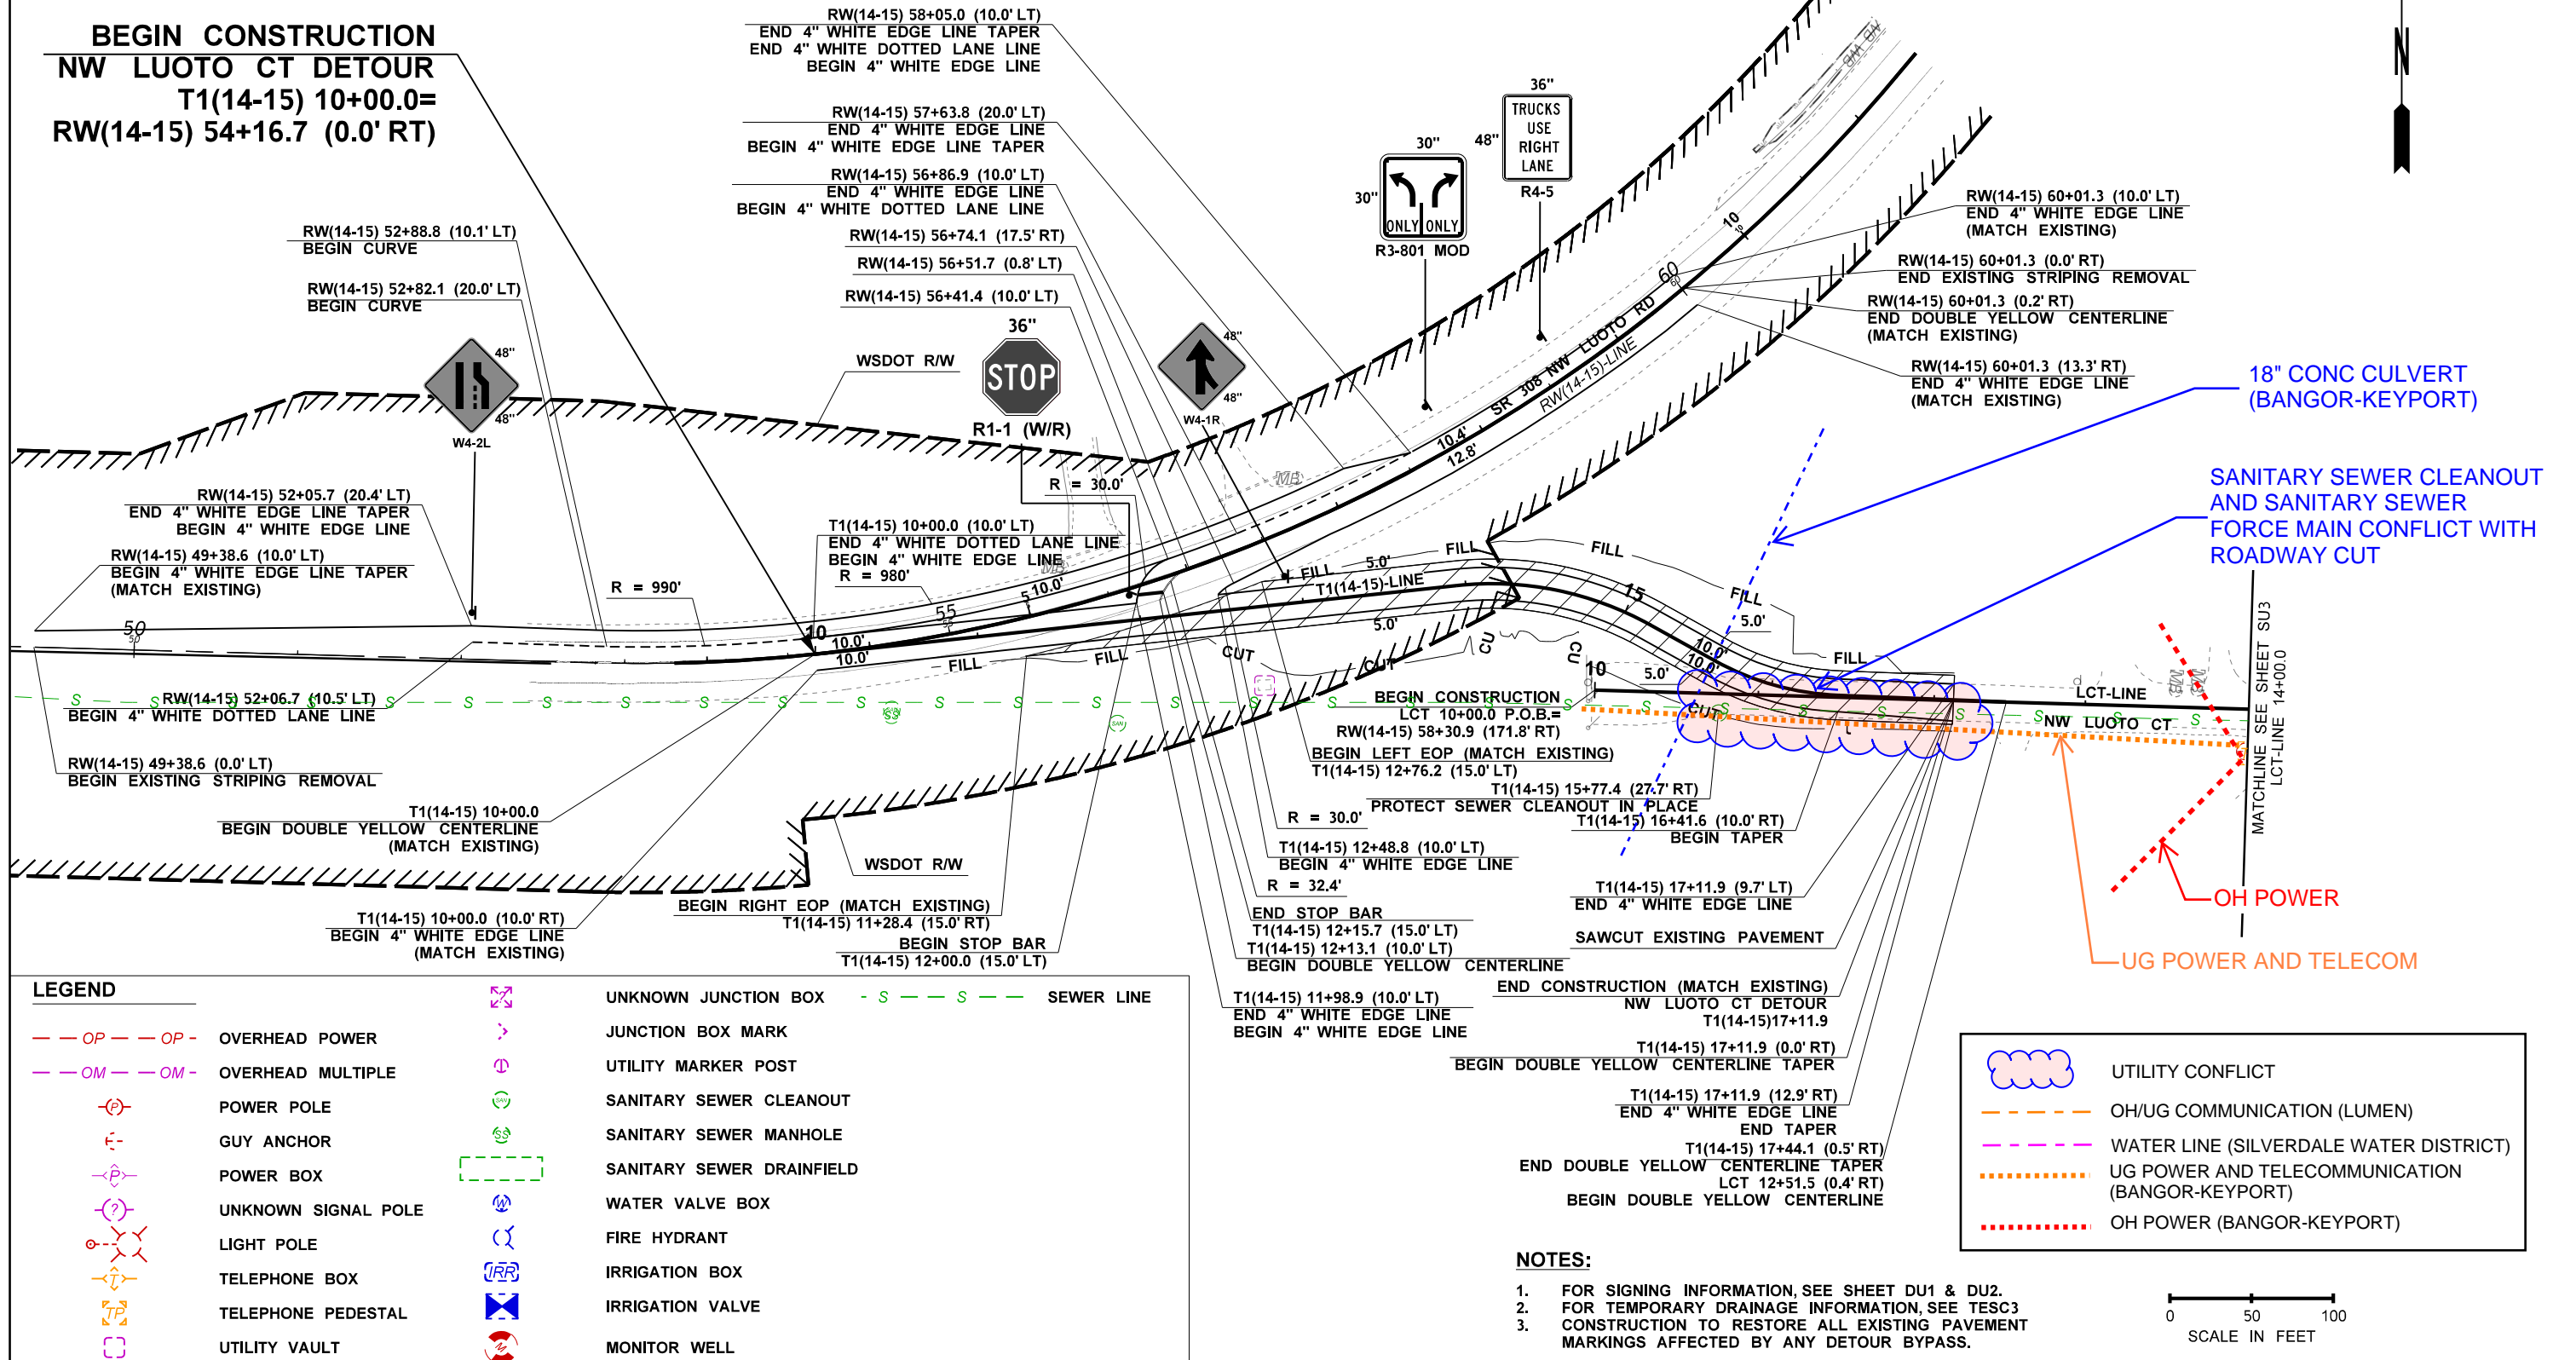

LEGEND

--- OP --- OP ---	OVERHEAD POWER	⊗	UNKNOWN JUNCTION BOX	- - - S - - - S - - -	SEWER LINE
--- OM --- OM ---	OVERHEAD MULTIPLE	⊕	JUNCTION BOX MARK	⊙	UTILITY MARKER POST
⊕	POWER POLE	⊙	SANITARY SEWER CLEANOUT	⊙	SANITARY SEWER MANHOLE
⊕	GUY ANCHOR	⊙	SANITARY SEWER DRAINFIELD	⊙	WATER VALVE BOX
⊕	POWER BOX	⊙	WATER VALVE BOX	⊙	FIRE HYDRANT
⊕	UNKNOWN SIGNAL POLE	⊙	FIRE HYDRANT	⊙	IRRIGATION BOX
⊕	LIGHT POLE	⊙	IRRIGATION BOX	⊙	IRRIGATION VALVE
⊕	TELEPHONE BOX	⊙	IRRIGATION VALVE	⊙	MONITOR WELL
⊕	TELEPHONE PEDESTAL	⊙	MONITOR WELL		
⊕	UTILITY VAULT				


- NOTES:**
- FOR SIGNING INFORMATION, SEE SHEET DU1 & DU2.
 - FOR TEMPORARY DRAINAGE INFORMATION, SEE TESC3
 - CONSTRUCTION TO RESTORE ALL EXISTING PAVEMENT MARKINGS AFFECTED BY ANY DETOUR BYPASS.

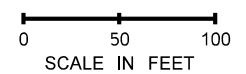

FILE NAME	K29_B2_S14_PS_SU_01	REGION NO.	10	STATE	WASH	FED.AID PROJ.NO.		SITE 14/15	Washington State Department of Transportation	SR3 / SR104 / SR303 / SR307 / SR308	PLAN REF NO.
TIME	11:33:55 AM									KITSAP COUNTY	SHEET
DATE	3/5/2026									REMOVE FISH BARRIERS PROJECT	OF
PLOTTED BY	DeAntay, Williams										SHEETS
DESIGNED BY											
ENTERED BY	D.WILLIAMS										
CHECKED BY											
PROJ. ENGR.	B. PRADHAN										
REGIONAL ADM.	S. ROARK	REVISION		DATE		BY				UTILITY CONFLICT LOCATION EXHIBIT	

60% - PRELIMINARY - NOT FOR CONSTRUCTION


SEC 34, T.26N. R.1E. W.M.

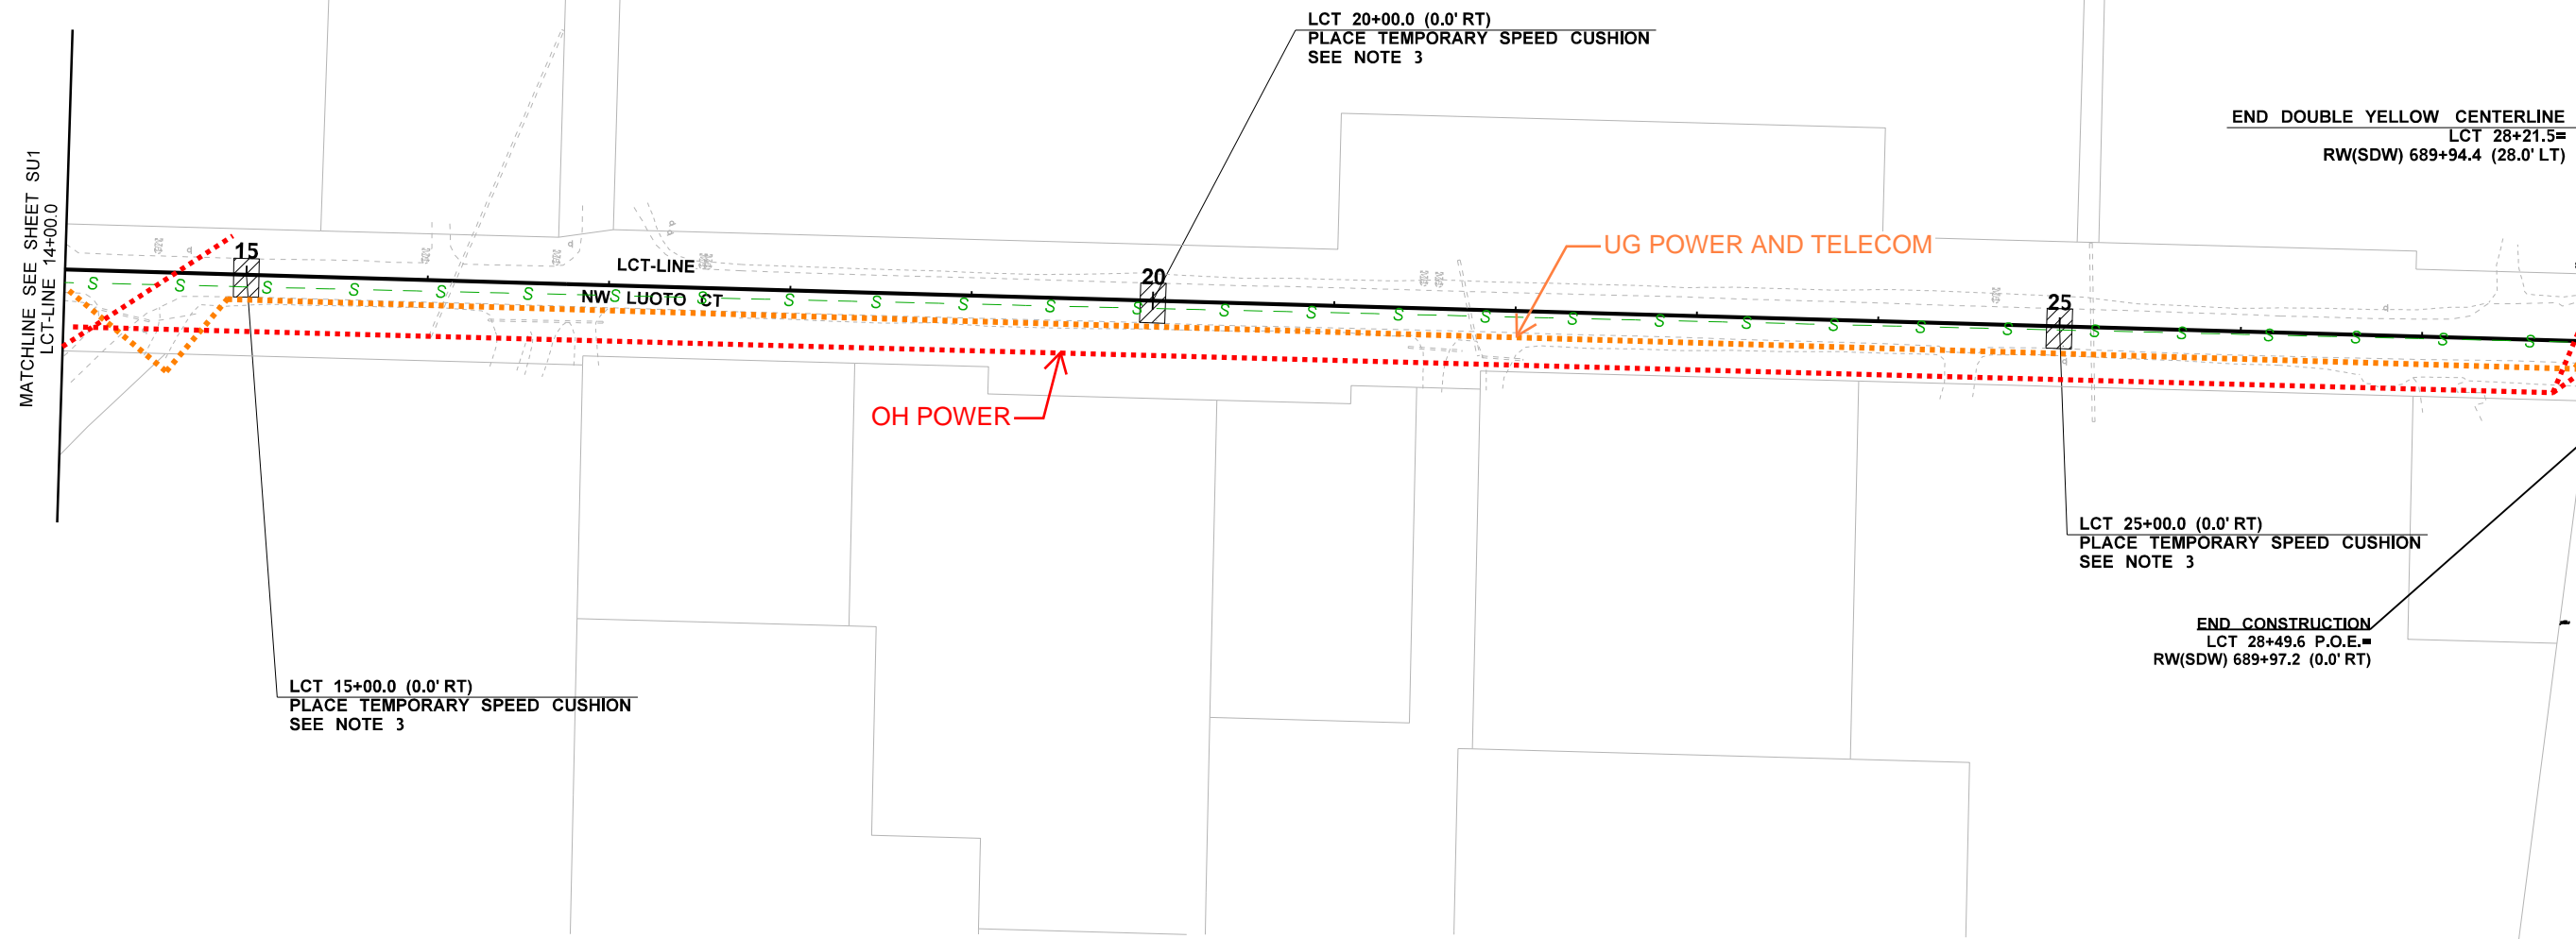

NO CONFLICTS ON THIS SHEET

NOTES:

1. FOR SIGNING INFORMATION, SEE SHEET DU1 & DU2.
2. FOR TEMPORARY DRAINAGE INFORMATION, SEE TESC3
3. SPEED CUSHIONS PLACED AT A MIN. 500' OFFSET.
4. DOUBLE YELLOW CENTERLINE TO REMAIN AFTER CONSTRUCTION

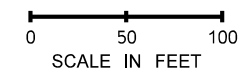

FILE NAME	K29_B2_S14_PS_SU_03			REGION NO.	STATE	FED.AID PROJ.NO.
TIME	2:16:03 PM			10	WASH	
DATE	3/5/2026			JOB NUMBER		
PLOTTED BY	DeAntay,Williams			23C501		
DESIGNED BY				CONTRACT NO.		LOCATION NO.
ENTERED BY	D.WILLIAMS					990235/15.02801.00
CHECKED BY						
PROJ. ENGR.	B. PRADHAN					
REGIONAL ADM.	S. ROARK			REVISION	DATE	BY

SITE 14/15

Washington State Department of Transportation

Kiewit

P.E. STAMP BOX

DATE

SR3 / SR104 / SR303 / SR307 / SR308
KITSAP COUNTY
REMOVE FISH BARRIERS PROJECT

UTILITY CONFLICT LOCATION EXHIBIT

PLAN REF NO



SHEET

OF

SHEETS

60% - PRELIMINARY - NOT FOR CONSTRUCTION

SEC 34, T.26N. R.1E. W.M.

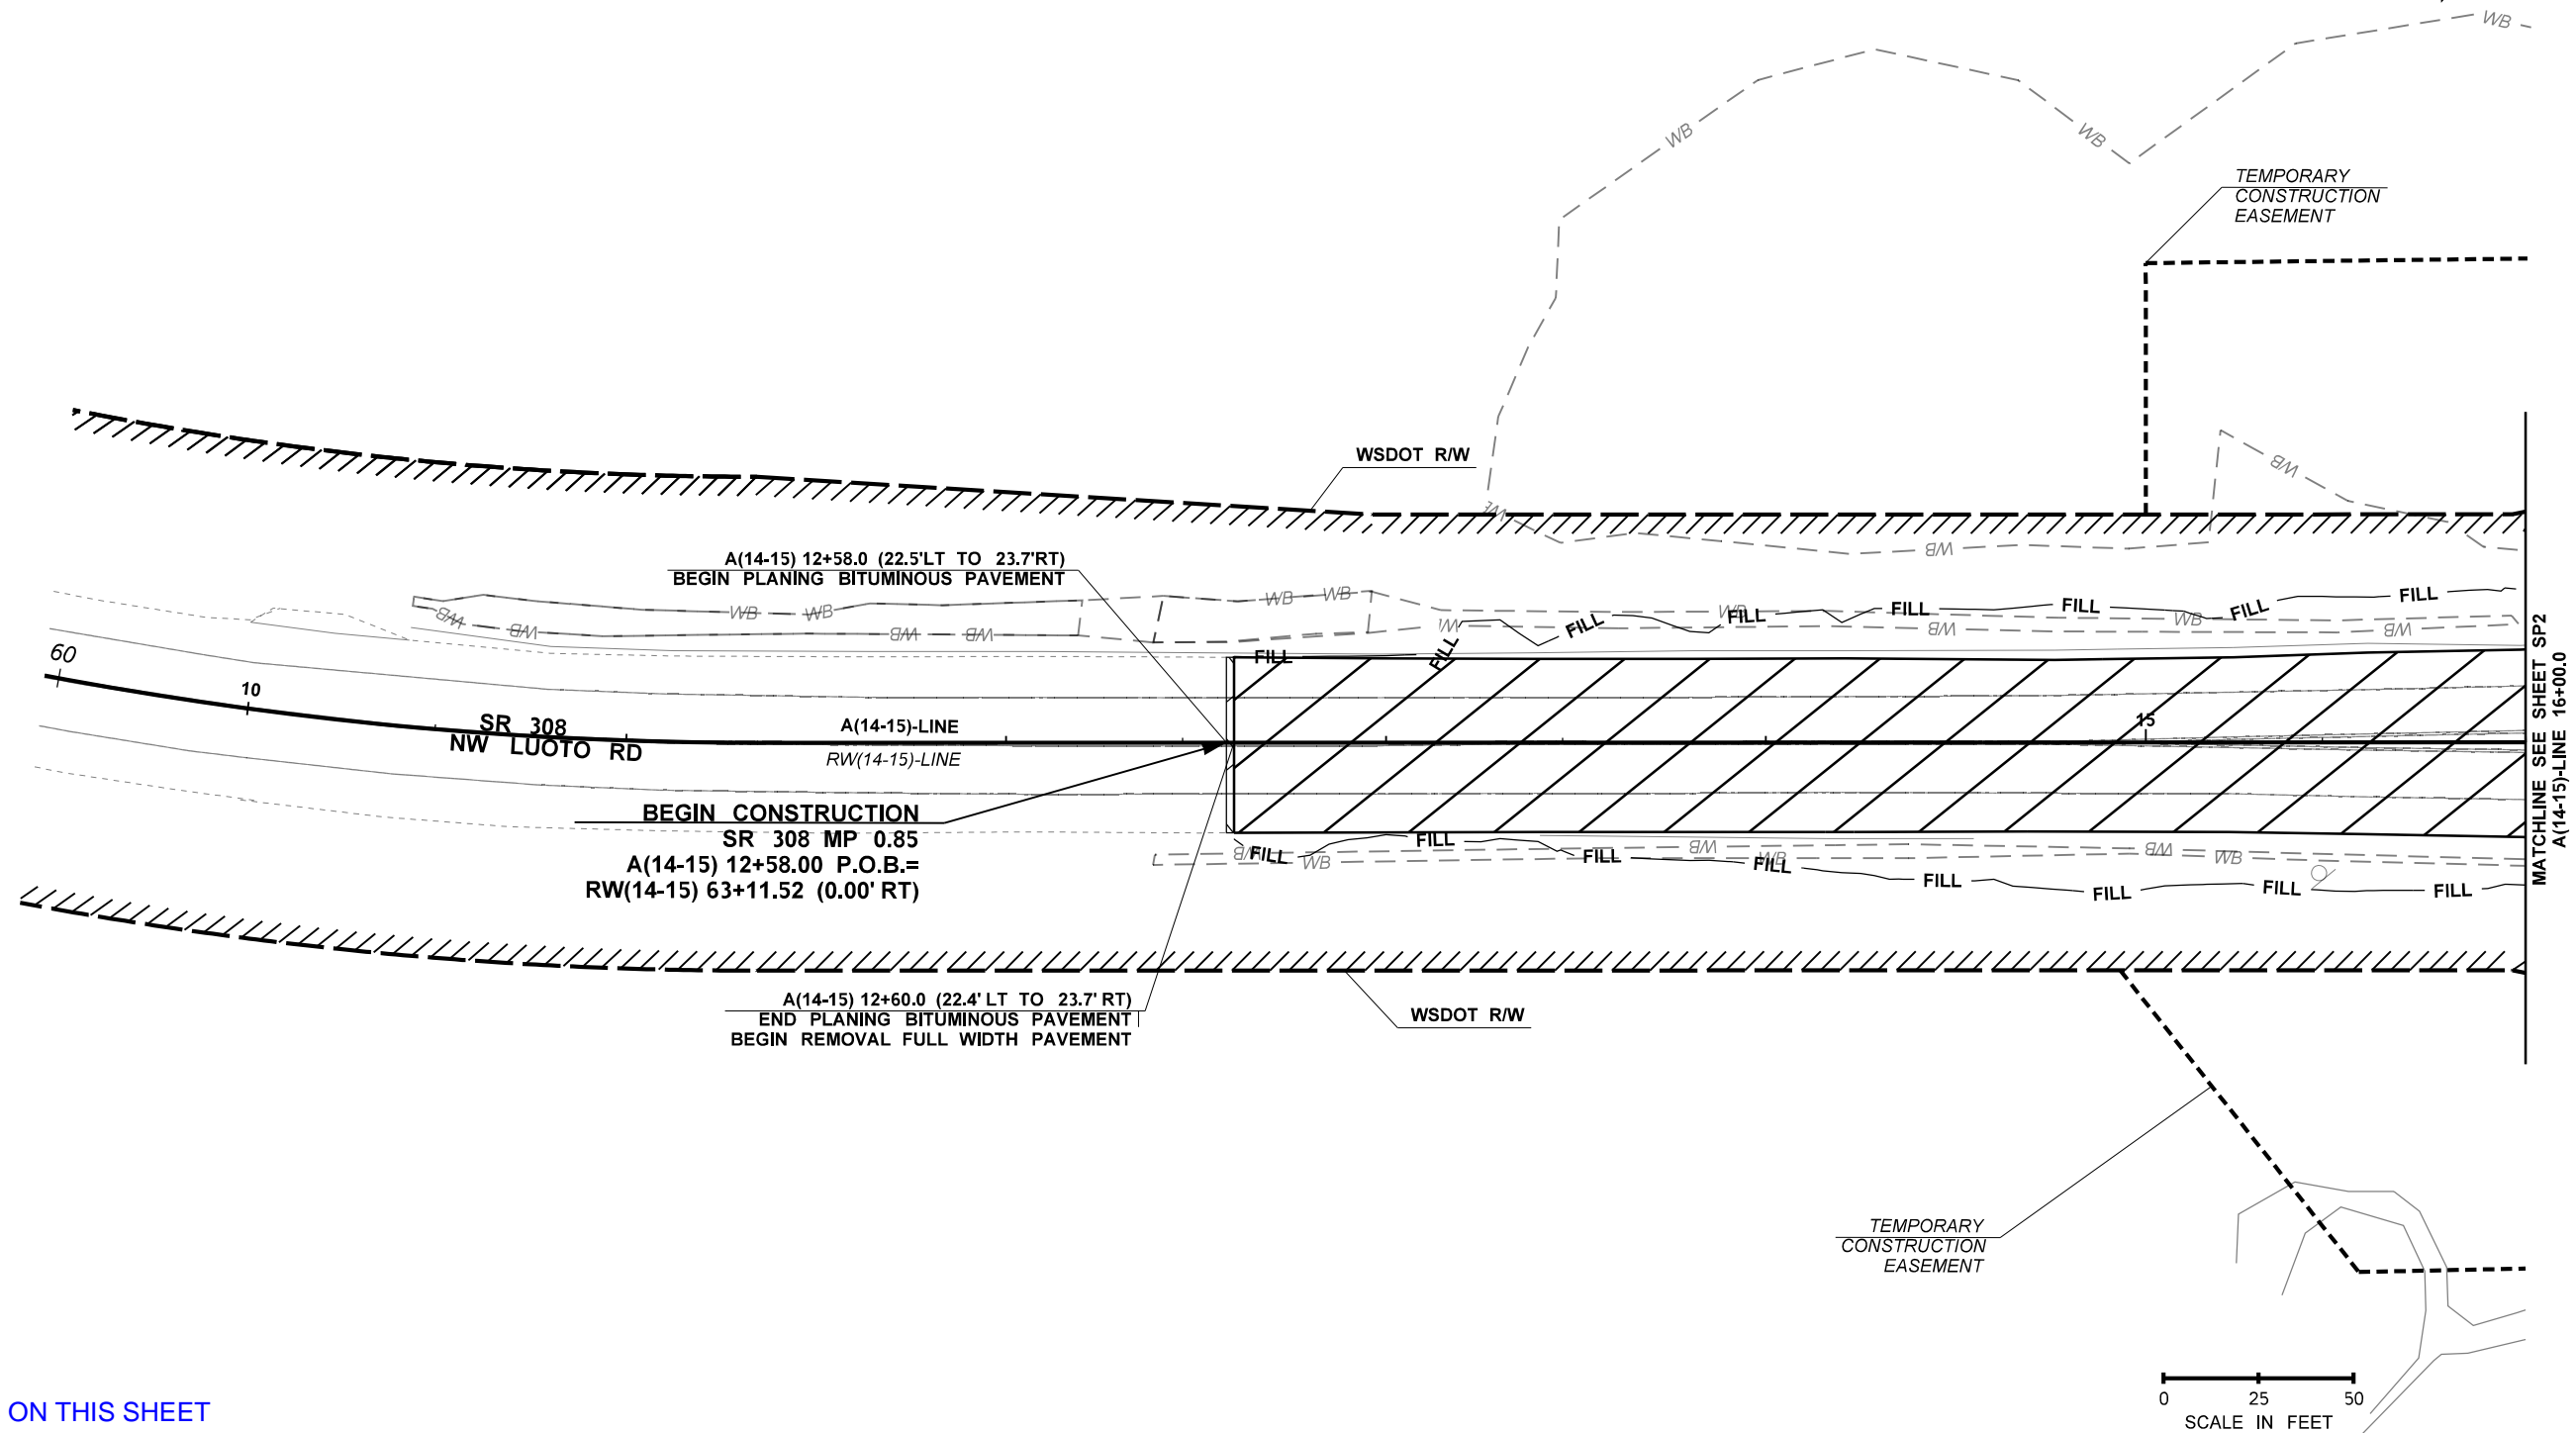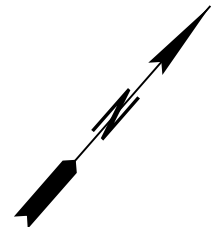

NO CONFLICTS ON THIS SHEET




MATCHLINE SEE SHEET SP2
A(14-15)-LINE 16+00.0

FILE NAME K29_B2_S14_SP_01		REGION NO. 10		STATE WASH		FED.AID PROJ.NO.		SITE 14		Washington State Department of Transportation		SR3 / SR104 / SR303 / SR307 / SR308		PLAN REF NO.
TIME 12:02:45 PM		JOB NUMBER 23C501		CONTRACT NO.		LOCATION NO. 990235		Kiewit		KITSAP COUNTY		REMOVE FISH BARRIERS PROJECT		SHEET
DATE 3/5/2026		CONTRACT NO.		LOCATION NO.		990235								OF
PLOTTED BY DeAntay.Williams		CONTRACT NO.		LOCATION NO.		990235								SHEETS
DESIGNED BY		CONTRACT NO.		LOCATION NO.		990235								
ENTERED BY D.WILLIAMS		CONTRACT NO.		LOCATION NO.		990235								
CHECKED BY		CONTRACT NO.		LOCATION NO.		990235								
PROJ. ENGR. B. PRADHAN		CONTRACT NO.		LOCATION NO.		990235								
REGIONAL ADM. S. ROARK		CONTRACT NO.		LOCATION NO.		990235								
REVISION		DATE		BY		P.E. STAMP BOX		DATE		UTILITY CONFLICT LOCATION EXHIBIT				

60% - PRELIMINARY - NOT FOR CONSTRUCTION

UTILITY CONFLICT
OH/UG COMMUNICATION (LUMEN)

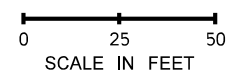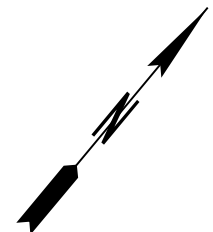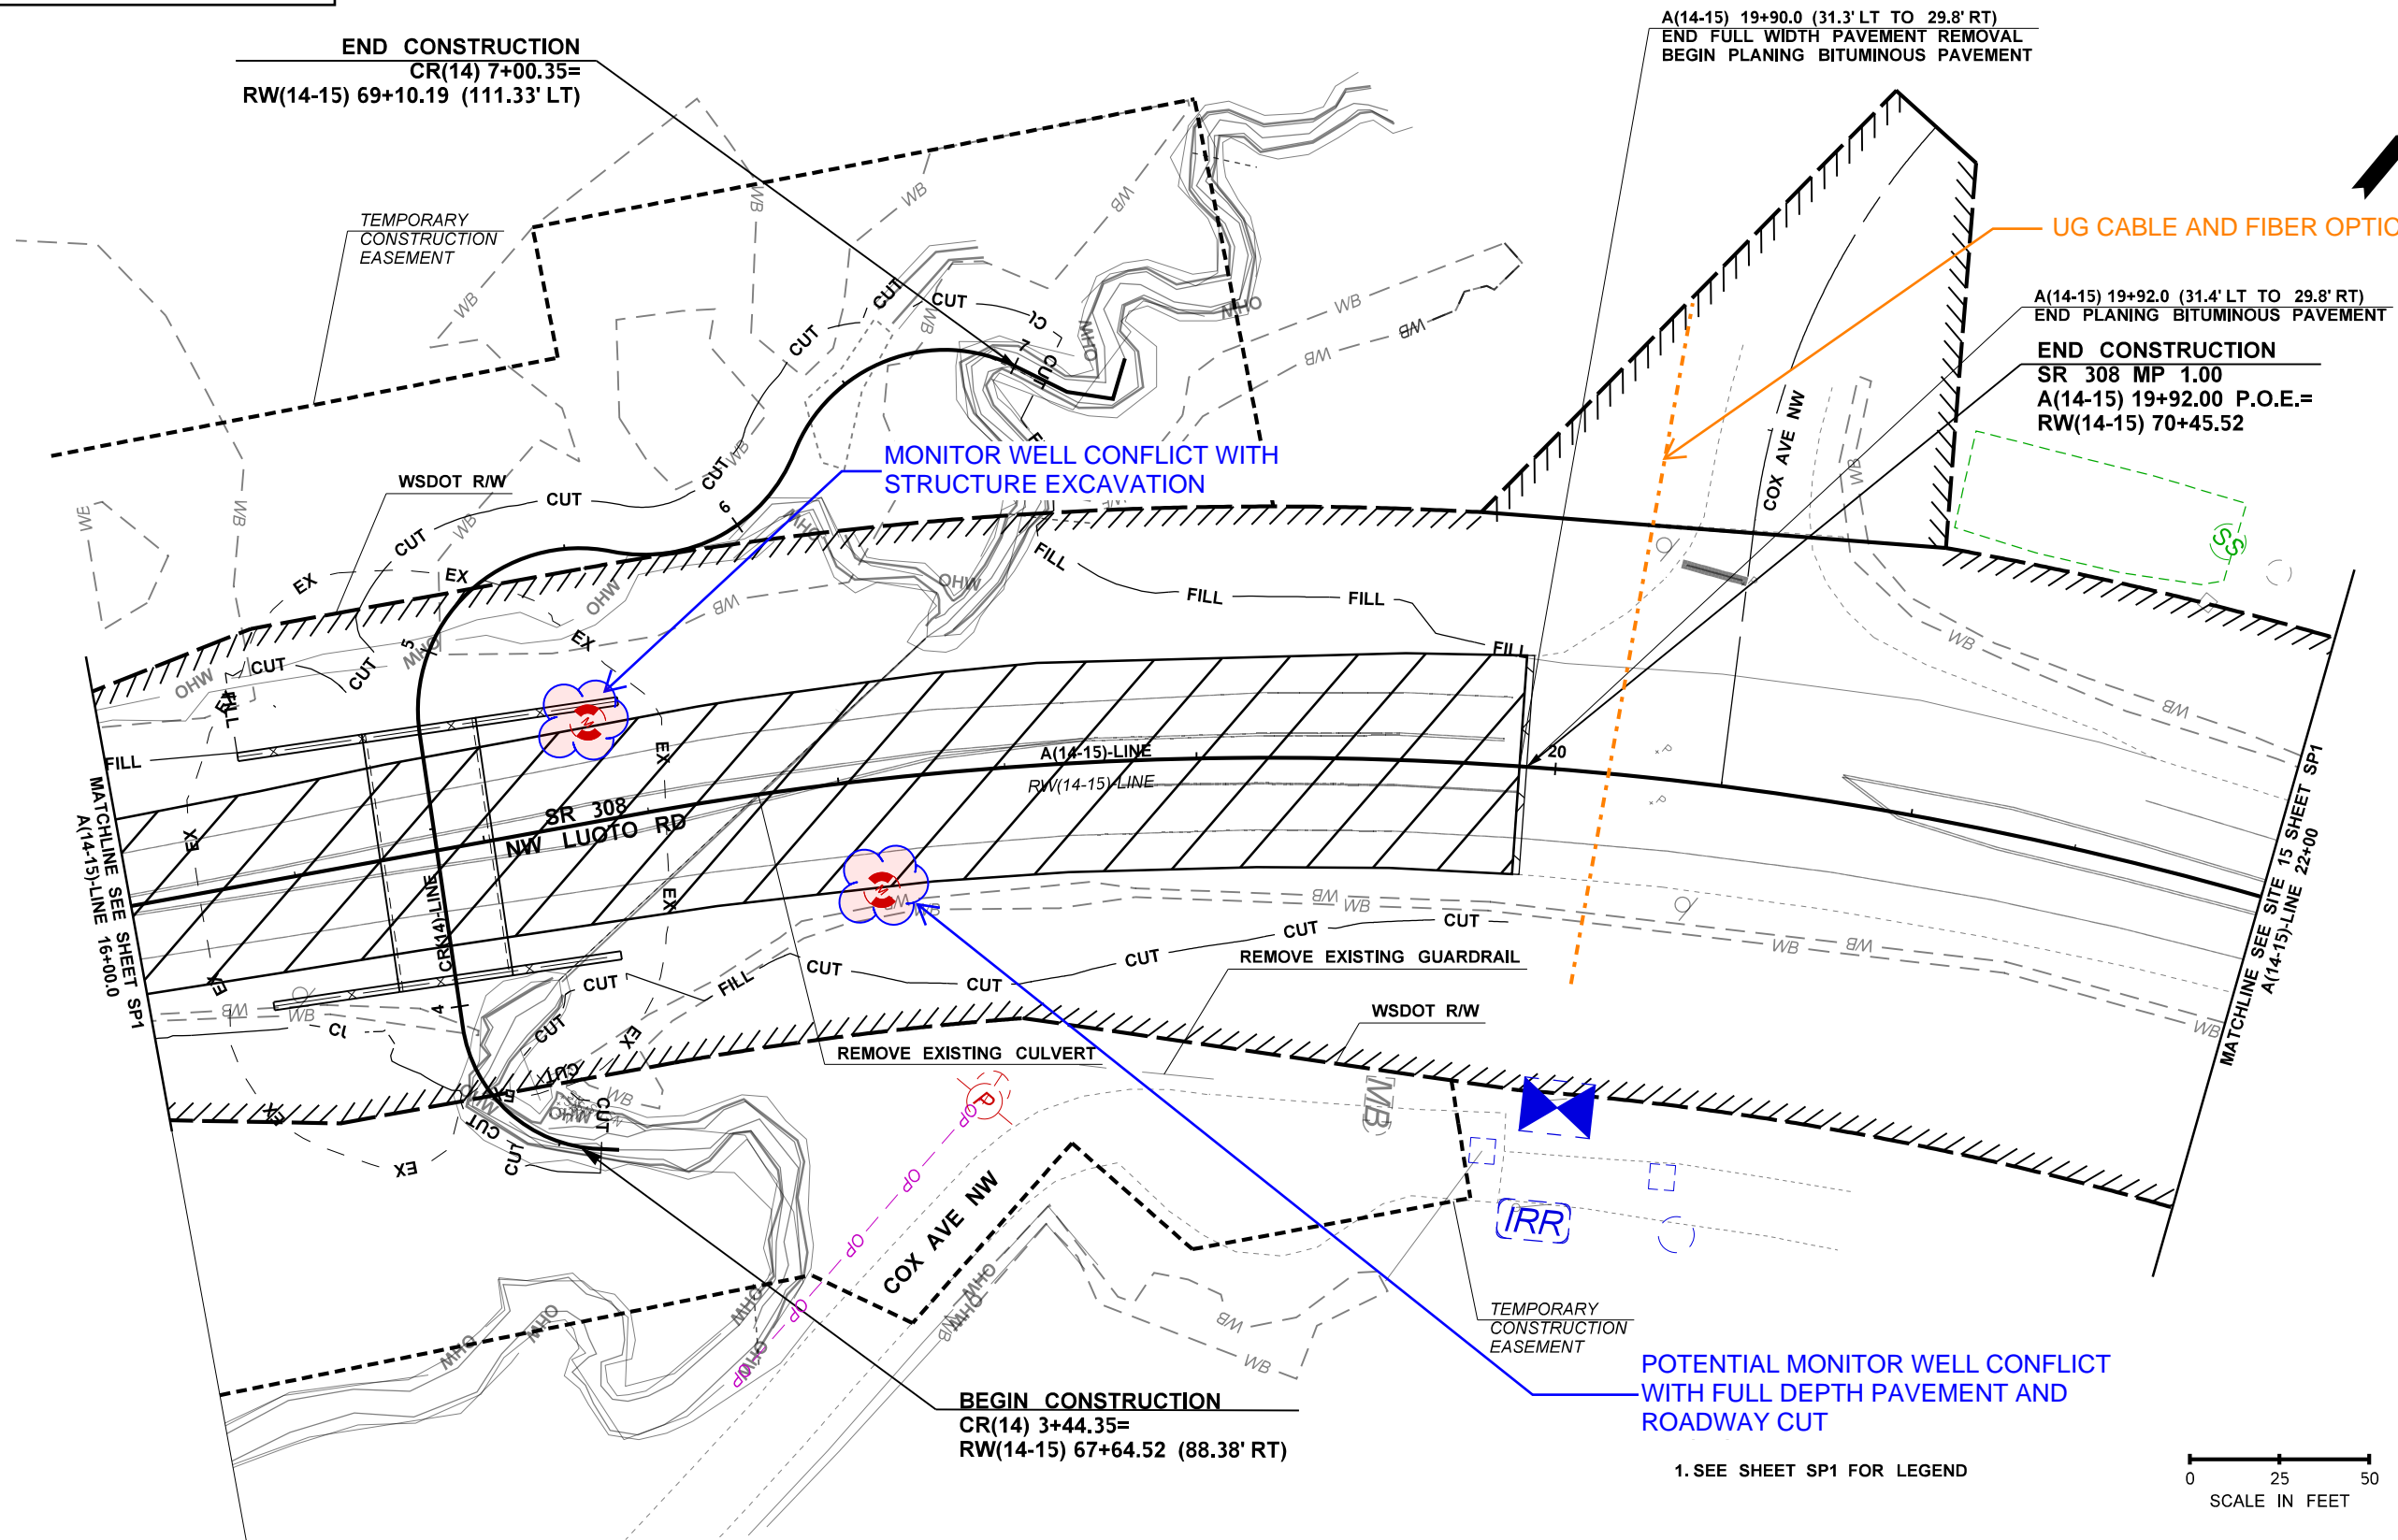

SEC 34, T.26N. R.1E. W.M.




1. SEE SHEET SP1 FOR LEGEND

FILE NAME	K29_B2_S14_SP_02			REGION NO.	10	STATE	WASH	FED.AID PROJ.NO.		SITE 14	Washington State Department of Transportation	SR3 / SR104 / SR303 / SR307 / SR308	PLAN REF NO
TIME	1:36:17 PM			JOB NUMBER	23C501		CONTRACT NO.	990235			Kiewit	KITSAP COUNTY	SHEET
DATE	3/5/2026			LOCATION NO.	990235							REMOVE FISH BARRIERS PROJECT	OF
PLOTTED BY	DeAntay,Williams											UTILITY CONFLICT LOCATION EXHIBIT	SHEETS
DESIGNED BY													
ENTERED BY	D.WILLIAMS												
CHECKED BY													
PROJ. ENGR.	B. PRADHAN												
REGIONAL ADM.	S. ROARK			REVISION		DATE		BY					

60% - PRELIMINARY - NOT FOR CONSTRUCTION

 UTILITY CONFLICT
 WATER LINE (SILVERDALE WATER DISTRICT)

SEC 34, T.26N. R.1E. W.M.

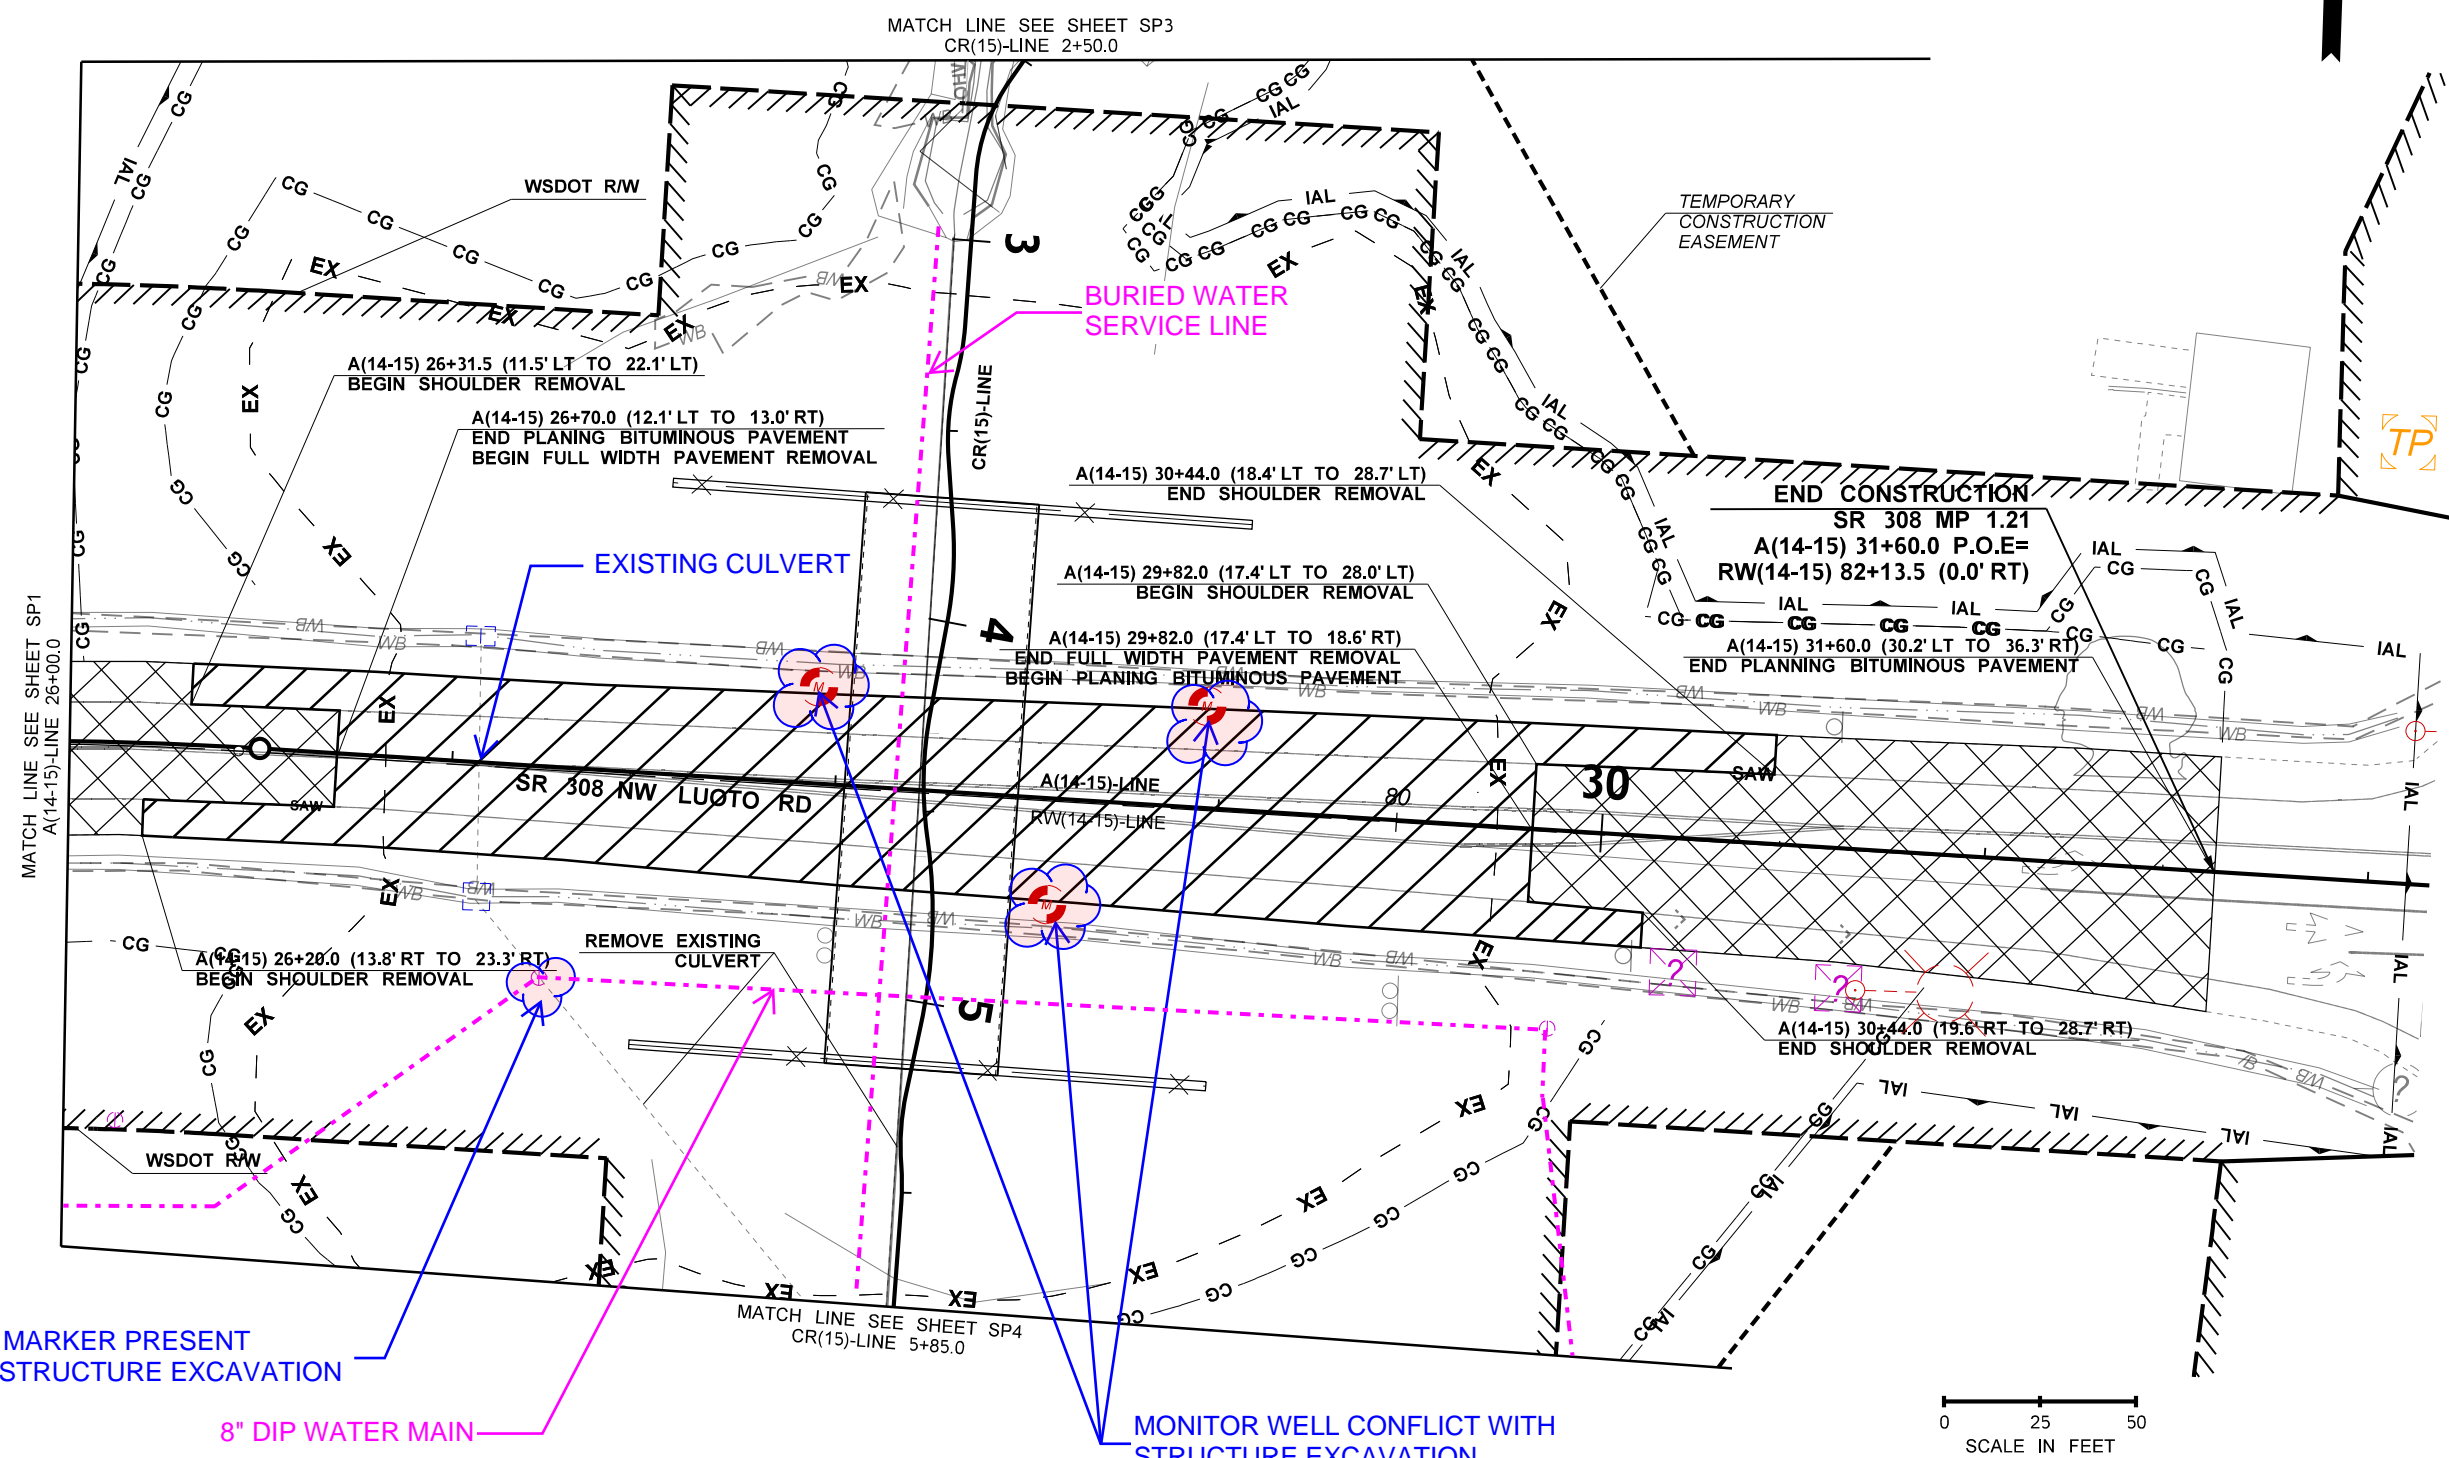



- NOTES:**
- SEE SHEET SP1 FOR LEGEND

UTILITY MARKER PRESENT
WITHIN STRUCTURE EXCAVATION

8" DIP WATER MAIN

MONITOR WELL CONFLICT WITH
STRUCTURE EXCAVATION

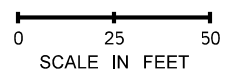

FILE NAME	K29_B2_S15_PS_SP_02.dgn			REGION NO.	10	STATE	WASH	FED.AID PROJ.NO.		SITE 15	Washington State Department of Transportation	SR3 / SR104 / SR303 / SR307 / SR308 KITSAP COUNTY REMOVE FISH BARRIERS PROJECT	PLAN REF NO
TIME	11:22:53 AM			JOB NUMBER	23C501	CONTRACT NO.		LOCATION NO.	15.02801.00				SHEET
DATE	3/9/2026											OF	
PLOTTED BY	DeAntay.Williams											SHEETS	
DESIGNED BY													
ENTERED BY	D.WILLIAMS												
CHECKED BY													
PROJ. ENGR.	B. PRADHAN												
REGIONAL ADM.	S. ROARK			REVISION		DATE		BY					

60% - PRELIMINARY - NOT FOR CONSTRUCTION



SEC 34, T.26N. R.1E. W.M.

UTILITY CONFLICT

- TELECOMMUNICATION (KITSAP PUBLIC UTILITY DISTRICT NO 1)
- WATER LINE (SILVERDALE WATER DISTRICT)
- OH/UG POWER (PUGET SOUND ENERGY)


LEGEND

- OP-OP OVERHEAD POWER
- OM-OM OVERHEAD MULTIPLE
- ⊕ POWER POLE
- ⊕ GUY ANCHOR
- ⊕ POWER BOX
- ⊕ UNKNOWN SIGNAL POLE
- ⊕ UTILITY VAULT
- ⊕ UNKNOWN JUNCTION BOX
- ⊕ JUNCTION BOX MARK
- ⊕ LIGHT POLE
- ⊕ TELEPHONE BOX
- ⊕ TELEPHONE PEDESTAL
- ⊕ UTILITY MARKER POST
- ⊕ SANITARY SEWER CLEANOUT
- ⊕ SANITARY SEWER MANHOLE
- ⊕ SANITARY SEWER DRAINFIELD
- ⊕ WATER VALVE BOX
- ⊕ FIRE HYDRANT
- S-S- SEWER LINE
- IRR IRRIGATION BOX
- IRR IRRIGATION VALVE
- ⊕ MONITOR WELL

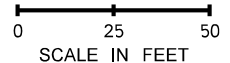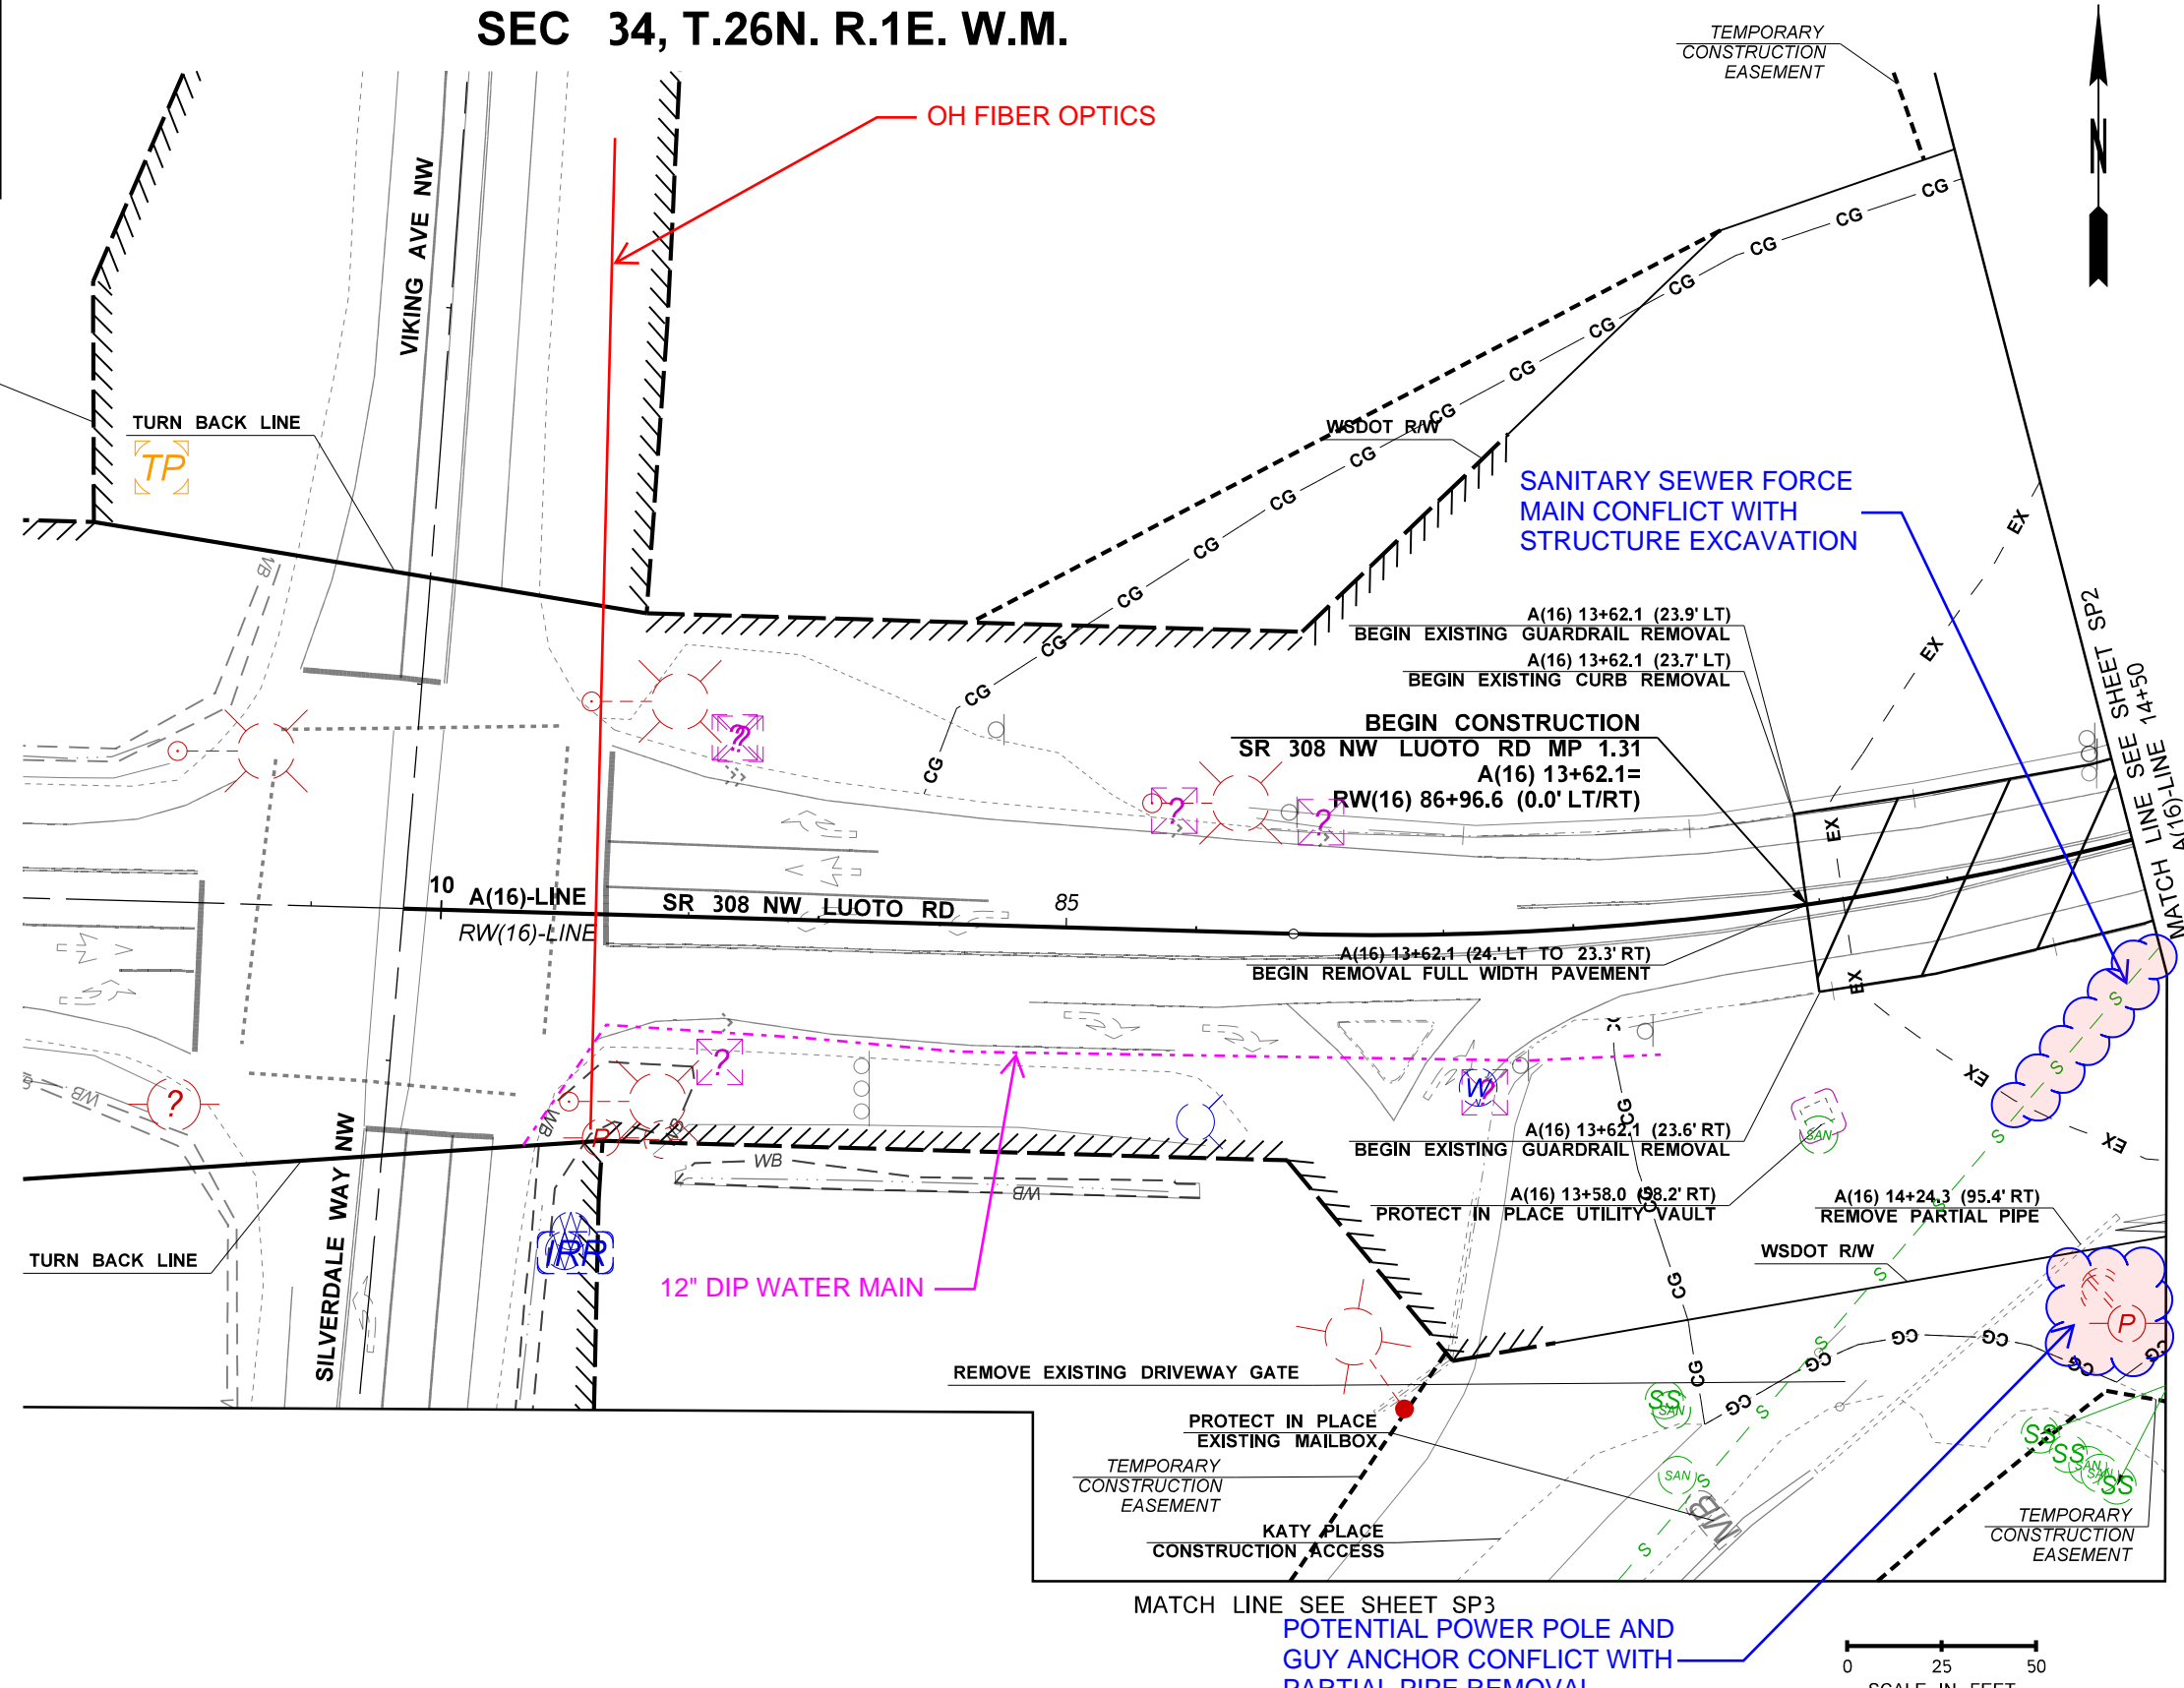

FILE NAME	K29_B2_S16_PS_SP_01.dgn	REGION NO.	10	STATE	WASH	FED.AID PROJ.NO.		SITE 16	Washington State Department of Transportation	SR3 / SR104 / SR303 / SR307 / SR308	PLAN REF NO
TIME	10:03:30 AM	JOB NUMBER	23C501							KITSAP COUNTY	SHEET
DATE	3/19/2026	CONTRACT NO.				LOCATION NO.	992008			REMOVE FISH BARRIERS PROJECT	OF
PLOTTED BY	DeAntay,Williams									UTILITY CONFLICT LOCATION EXHIBIT	SHEETS
DESIGNED BY											
ENTERED BY											
CHECKED BY											
PROJ. ENGR.	B. PRADHAN										
REGIONAL ADM.	S. ROARK	REVISION		DATE		BY					

60% - PRELIMINARY - NOT FOR CONSTRUCTION

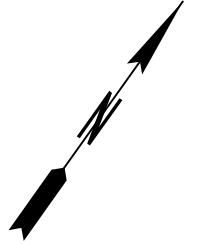

MONITOR WELL CONFLICT WITH
STRUCTURE EXCAVATION

GRATE INLET

BEGIN CONSTRUCTION
CR(16) 2+00.0 P.O.B.
RW(16) 89+66.7 (198.7' LT)

TEMPORARY
CONSTRUCTION
EASEMENT

296 LF, 12" DIAMETER
CULVERT PIPE

A(16) 17+90.2 (20.9' LT)
END EXISTING GUARDRAIL REMOVAL

A(16) 17+90.2 (20.8' LT)
END EXTRUDED CURB REMOVAL

A(16) 17+90.2 (21.1' LT TO 20.1' RT)
END REMOVAL FULL WIDTH PAVEMENT

GRATE INLET

112 LF, 12" DIAMETER
CULVERT PIPE

MATCH LINE SEE SHEET SP1
A(16)-LINE 14+50

WSDOT R/W

REMOVE DRAINAGE PIPE

EXISTING PIPE FILL AND ABANDON

RW(16)-LINE

A(16)-LINE

SR 308 NW LUOTO RD

35°17'47.00"

WSDOT R/W

END CONSTRUCTION
SR 308 NW LUOTO RD MP 1.39
A(16) 17+90.2=
RW(16) 91+24.7 (0.0' LT/RT)

A(16) 17+90.2 (20.4' RT)
END EXISTING GUARDRAIL REMOVAL

POWER POLE CONFLICT WITH
STRUCTURE EXCAVATION

SANITARY SEWER FORCE MAIN CONFLICT
WITH STRUCTURE EXCAVATION

OH FIBER OPTICS & OH POWER

TEMPORARY
CONSTRUCTION
EASEMENT

0 25 50
SCALE IN FEET

END CONSTRUCTION
CR(16) 6+11.0 P.O.E.
RW(16) 88+82.0 (196.6' RT)


TEMPORARY
CONSTRUCTION
EASEMENT

FILE NAME	K29_B2_S16_PS_SP_02.dgn			REGION NO.	STATE	FED.AID PROJ.NO.		SR3 / SR104 / SR303 / SR307 / SR308 KITSAP COUNTY REMOVE FISH BARRIERS PROJECT	PLAN REF NO.
TIME	3:57:00 PM			10	WASH				
DATE	3/12/2026			JOB NUMBER				REMOVE FISH BARRIERS PROJECT	OF
PLOTTED BY	DeAntay,Williams			CONTRACT NO.					
DESIGNED BY				LOCATION NO.		992008		UTILITY CONFLICT LOCATION EXHIBIT	
ENTERED BY									
CHECKED BY									
PROJ. ENGR.	B. PRADHAN								
REGIONAL ADM.	S. ROARK			REVISION	DATE	BY			

60% - PRELIMINARY - NOT FOR CONSTRUCTION

SEC 34, T.26N. R.1E. W.M.


MATCH LINE SEE SHEET SP1

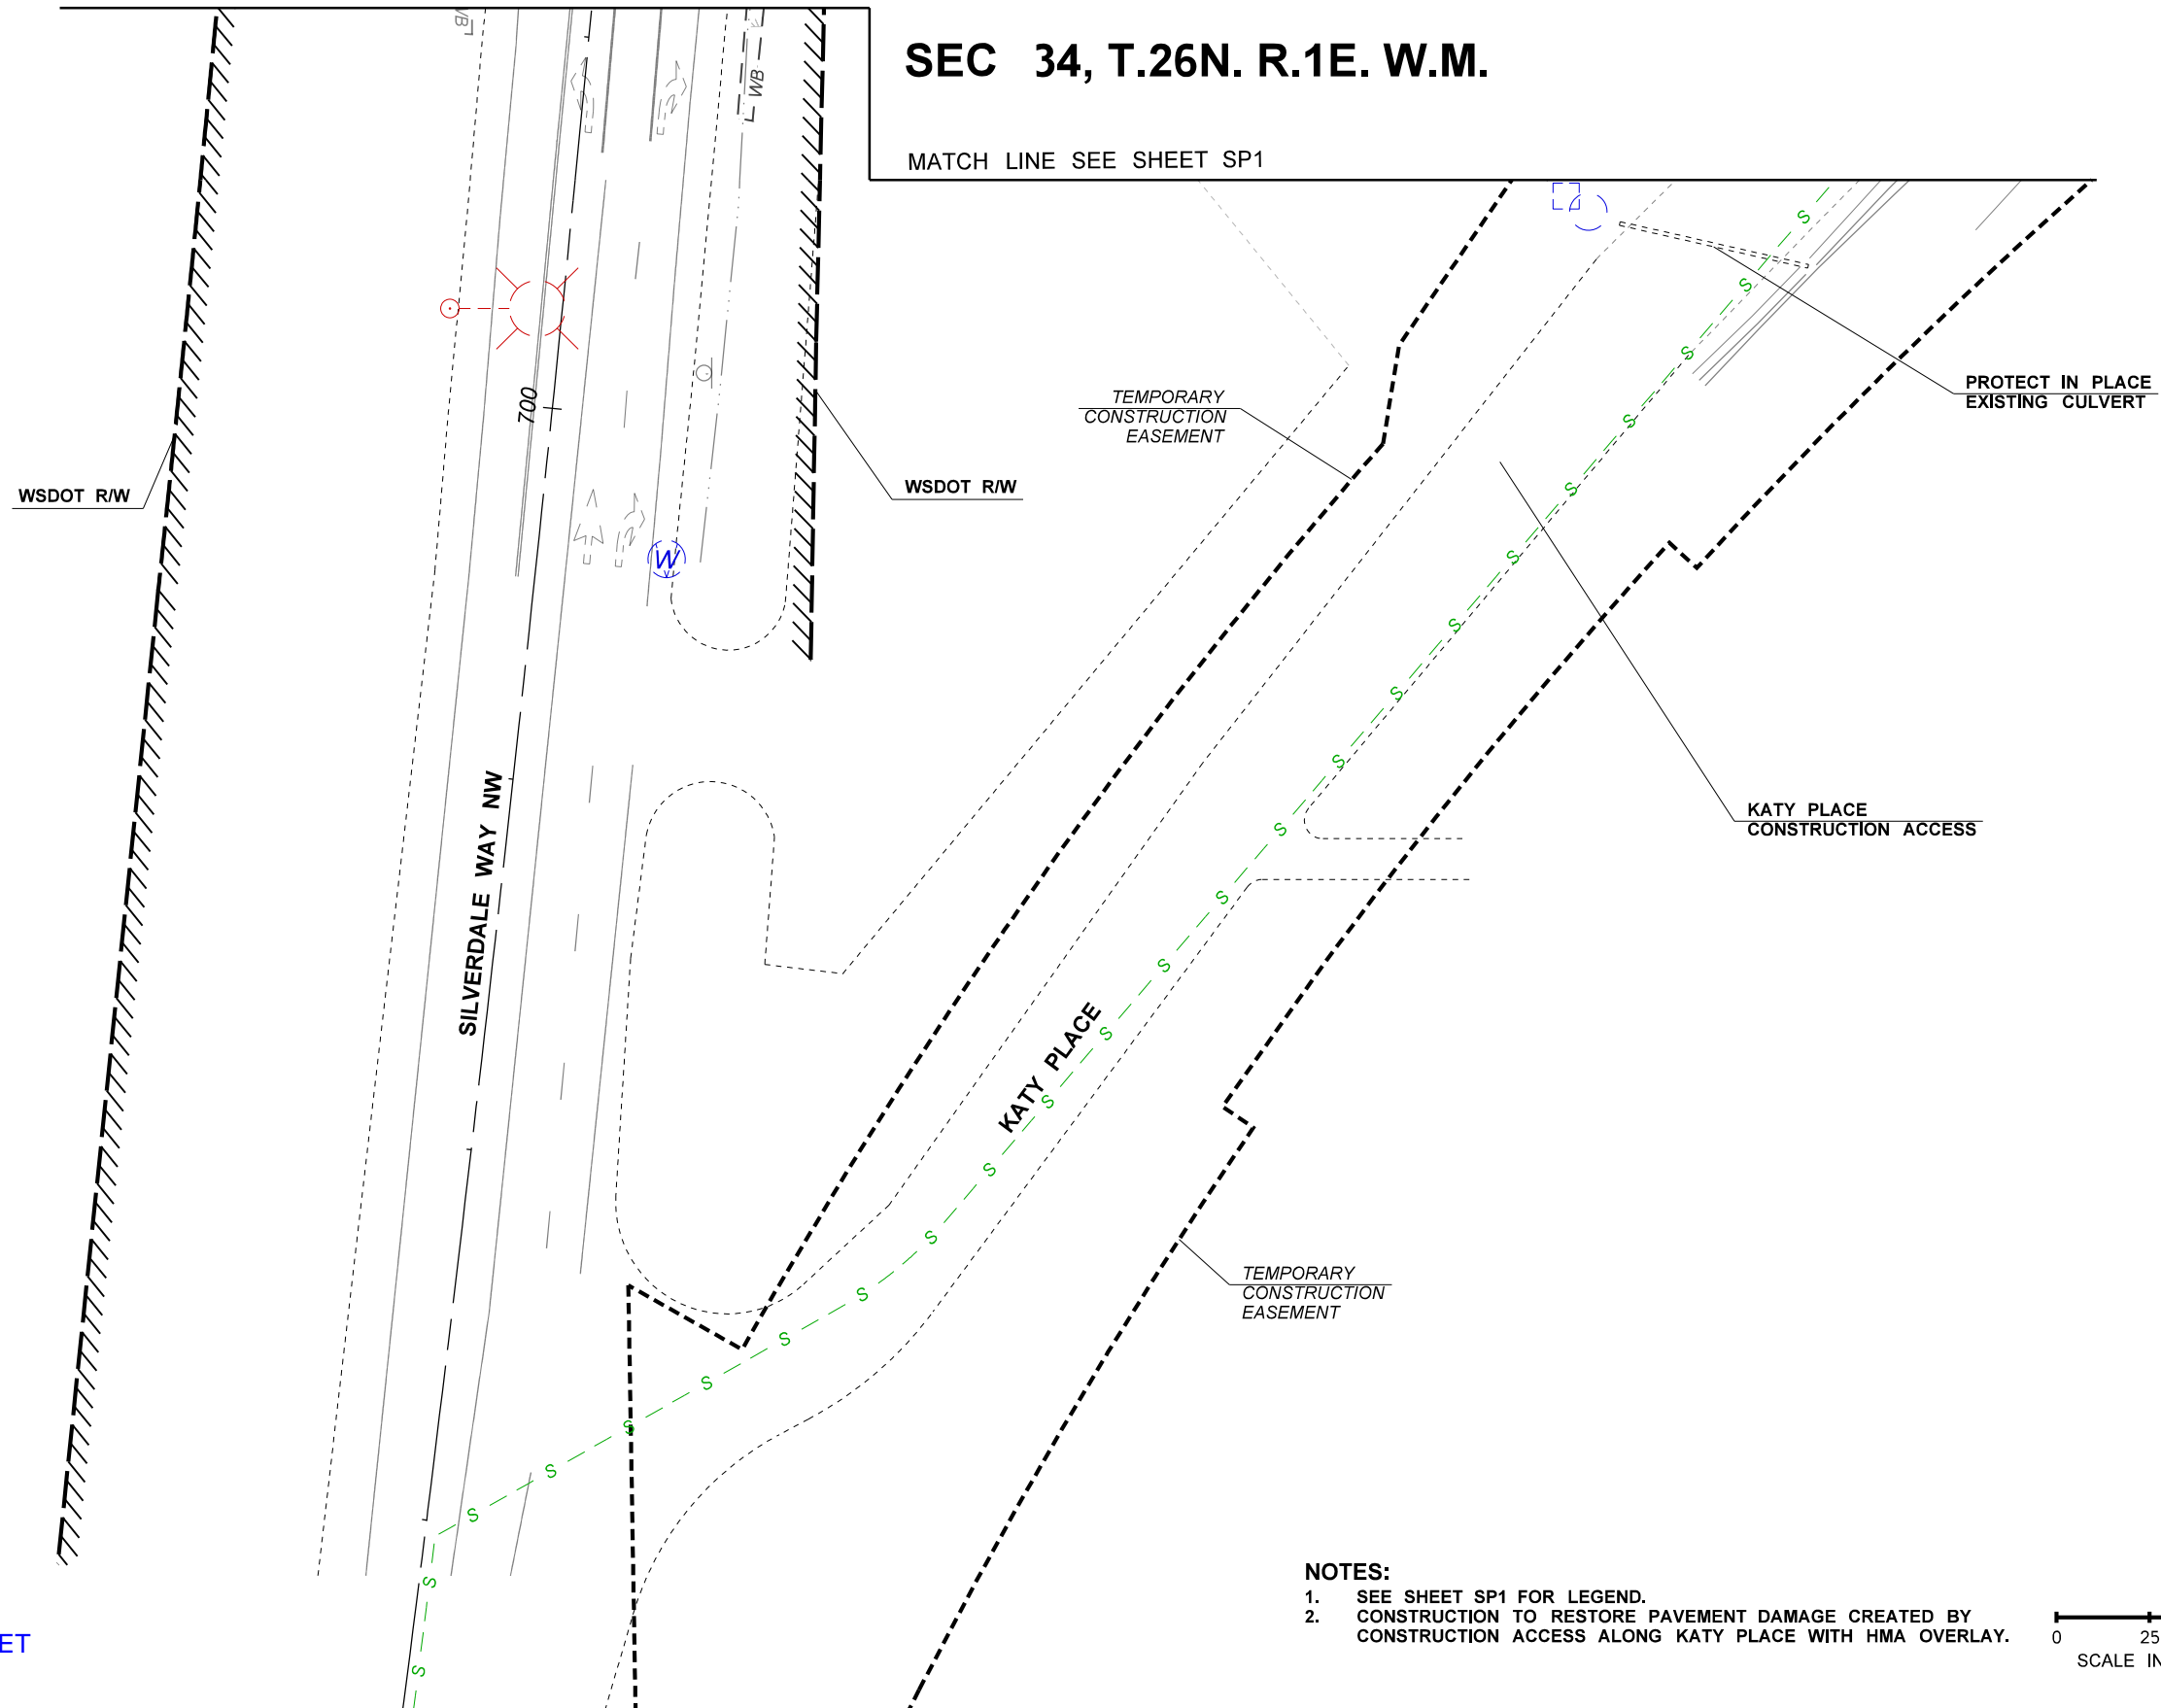

NO CONFLICTS ON THIS SHEET

NOTES:

1. SEE SHEET SP1 FOR LEGEND.
2. CONSTRUCTION TO RESTORE PAVEMENT DAMAGE CREATED BY CONSTRUCTION ACCESS ALONG KATY PLACE WITH HMA OVERLAY.

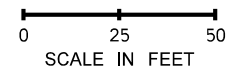

FILE NAME K29_B2_S16_PS_SP_03.dgn		REGION NO. 10		STATE WASH		FED.AID PROJ.NO.		SITE 16		Washington State Department of Transportation		SR3 / SR104 / SR303 / SR307 / SR308		PLAN REF NO.
TIME 9:38:25 AM		JOB NUMBER 23C501		CONTRACT NO.		LOCATION NO. 992008				KITSAP COUNTY REMOVE FISH BARRIERS PROJECT		SHEET		
DATE 3/19/2026		CONTRACT NO.		LOCATION NO. 992008		DATE						OF SHEETS		
PLOTTED BY DeAntay.Williams		REVISION		DATE		BY						UTILITY CONFLICT LOCATION EXHIBIT		
DESIGNED BY		PROJ. ENGR. B. PRADHAN		REGIONAL ADM. S. ROARK										

60% - PRELIMINARY - NOT FOR CONSTRUCTION

NOTES:
 1. CONSTRUCTION TO RESTORE ROCK WALL AND LIGHTS ALONG DRIVEWAY

SEC 35, T.26N. R.1E. W.M.

UG POWER AND TELECOM

END CONSTRUCTION
 SR 308 MP 2.24
 A(17) 23+17.5 P.O.E.=
 RW(17) 752+91.0 (4.3' LT)

3/4" STEEL NATURAL GAS SERVICE LINE

SANITARY SEWER FORCE MAIN CONFLICT WITH STRUCTURE EXCAVATION

BEGIN CONSTRUCTION
 CR(17) 12+08.5 P.O.B.=
 RW(17) 749+31.3 (53.7' LT)

POWER POLE AND TELEPHONE PEDESTAL CONFLICT WITH STRUCTURE EXCAVATION

A(17) 22+21.6 (18.6' LT)
 END SHOULDER REMOVAL

A(17) 17+81.0 (15.2' LT)
 END SHOULDER REMOVAL

A(17) 17+81.0 (15.2' LT)
 END SHOULDER REMOVAL

A(17) 17+81.0 (15.2' LT)
 END SHOULDER REMOVAL

A(17) 17+41.1 (14.7' LT)
 SHOULDER REMOVAL

A(17) 17+28.6 (25.1' LT)
 SHOULDER REMOVAL

A(17) 16+89.2 (27.1' LT)
 SHOULDER REMOVAL

A(17) 16+66.0 (17.7' LT)
 BEGIN SHOULDER REMOVAL

BEGIN CONSTRUCTION
 SR 308 MP 2.12
 A(17) 16+66.0 P.O.B.=
 RW(17) 746+37.2 (1.0' LT)

BEGIN CONSTRUCTION
 D(17) 10+00.0 P.O.B.=
 A(17) 18+97.1=
 RW(17) 748+68.6 (3.8' LT)

TEMPORARY CONSTRUCTION EASEMENT

A(17) 18+74.8 (21.3' LT)
 REMOVE MAILBOX

A(17) 18+67.5
 REMOVE CULVERT

A(17) 22+21.6 (11.8' LT TO 19.1' RT)
 END PLANING BITUMINOUS PAVEMENT

WSDOT R/W

3/4" STEEL NATURAL GAS SERVICE LINE

6" STEEL NATURAL GAS MAIN

3/4" STEEL NATURAL GAS SERVICE LINE

A(17) 16+66.0 (11.3' LT TO 11.3' RT)
 BEGIN PLANING BITUMINOUS PAVEMENT

A(17) 16+66.0 (15.8' RT)
 BEGIN SHOULDER REMOVAL

A(17) 16+66.0 (27.6' RT)
 BEGIN SHOULDER REMOVAL

A(17) 16+78.0 (27.6' RT)
 REMOVE MAILBOXES

A(17) 17+81.0 (15.4' RT)
 END SHOULDER REMOVAL

A(17) 17+69.6 (29.2' RT)
 BEGIN EXISTING GUARDRAIL REMOVAL

A(17) 18+42.9 (25.6' RT)
 END EXISTING GUARDRAIL REMOVAL

D(17) 10+32.3 (24.3' RT TO 35.7' RT)
 BEGIN GRAVEL DRIVEWAY REMOVAL

END CONSTRUCTION
 CR(17) 14+33.5 P.O.E.=
 RW(17) 747+54.4 (76.3' RT)

MONITOR WELL CONFLICT WITH STRUCTURE EXCAVATION

UG POWER AND TELECOM

POWER POLE AND GUY ANCHOR CONFLICT WITH STRUCTURE EXCAVATION

A(17) 19+95.0 (11.0' LT TO 15.2' RT)
 BEGIN PLANING BITUMINOUS PAVEMENT

A(17) 18+88.6 (19.7' RT)
 REMOVE MAILBOX

A(17) 18+70.1 (24.7' RT)
 REMOVE CULVERT

BEGIN CONSTRUCTION
 D2(17) 10+00.0 P.O.B.=
 D(17) 10+77.6=
 RW(17) 748+70.8 (73.7' RT)

A(17) 19+66.1
 REMOVE CULVERT

A(17) 19+40.4 (110.1' RT)
 REMOVE LIGHT

A(17) 19+53.9 (112.3' RT)
 REMOVE LIGHT

A(17) 19+78.9 (119.0' RT)
 REMOVE LIGHT

A(17) 19+91.8 (123.1' RT)
 REMOVE LIGHT

END CONSTRUCTION
 D(17) 11+44.6 P.O.E.=
 RW(17) 749+17.0 (111.8' RT)

D(17) 11+44.6 (5.4' LT TO 5.4' RT)
 END GRAVEL DRIVEWAY REMOVAL

A(17) 19+93.9 (141.9' RT)
 END REMOVAL OF ROCK WALL


8" CONCRETE SEWER

WSDOT R/W

LEGEND

OP	OVERHEAD POWER	J	JUNCTION BOX MARK	⊕	UNKNOWN SIGNAL POLE	⊕	WATER VALVE BOX
OM	OVERHEAD MULTIPLE	⊕	UTILITY MARKER POST	⊕	LIGHT POLE	⊕	FIRE HYDRANT
⊕	POWER POLE	⊕	SANITARY SEWER CLEANOUT	⊕	TELEPHONE BOX	⊕	IRRIGATION BOX
⊕	GUY ANCHOR	⊕	SANITARY SEWER MANHOLE	⊕	TELEPHONE PEDESTAL	⊕	IRRIGATION VALVE
⊕	POWER BOX	⊕	UNKNOWN JUNCTION BOX	⊕	UTILITY VAULT	⊕	VALVE BOX GAS
S	SEWER LINE	⊕	MONITOR WELL	⊕			

UTILITY CONFLICT
 NATURAL GAS LINE (CASCADE)
 SANITARY SEWER (KITSAP COUNTY PUBLIC WORKS)
 UG POWER AND TELECOMMUNICATION (BANGOR-KEYPORT)

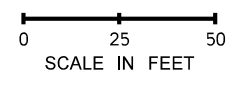

FILE NAME	K29_B2_S17_PS_SP_01.dgn	REGION NO.	10	STATE	WASH	FED.AID PROJ.NO.		SITE 17	Washington State Department of Transportation	SR3 / SR104 / SR303 / SR307 / SR308	PLAN REF NO
TIME	9:50:27 AM									KITSAP COUNTY	
DATE	3/25/2026									REMOVE FISH BARRIERS PROJECT	SHEET
PLOTTED BY	DeAntay,Williams										OF
DESIGNED BY											SHEETS
ENTERED BY											
CHECKED BY											
PROJ. ENGR.	B. PRADHAN										
REGIONAL ADM.	S. ROARK	REVISION		DATE		BY		LOCATION NO.	991000	UTILITY CONFLICT LOCATION EXHIBIT	