

# South Kitsap Skatepark



## Phase II - Site Plan & Context



### Context Plan nts



### Site Plan

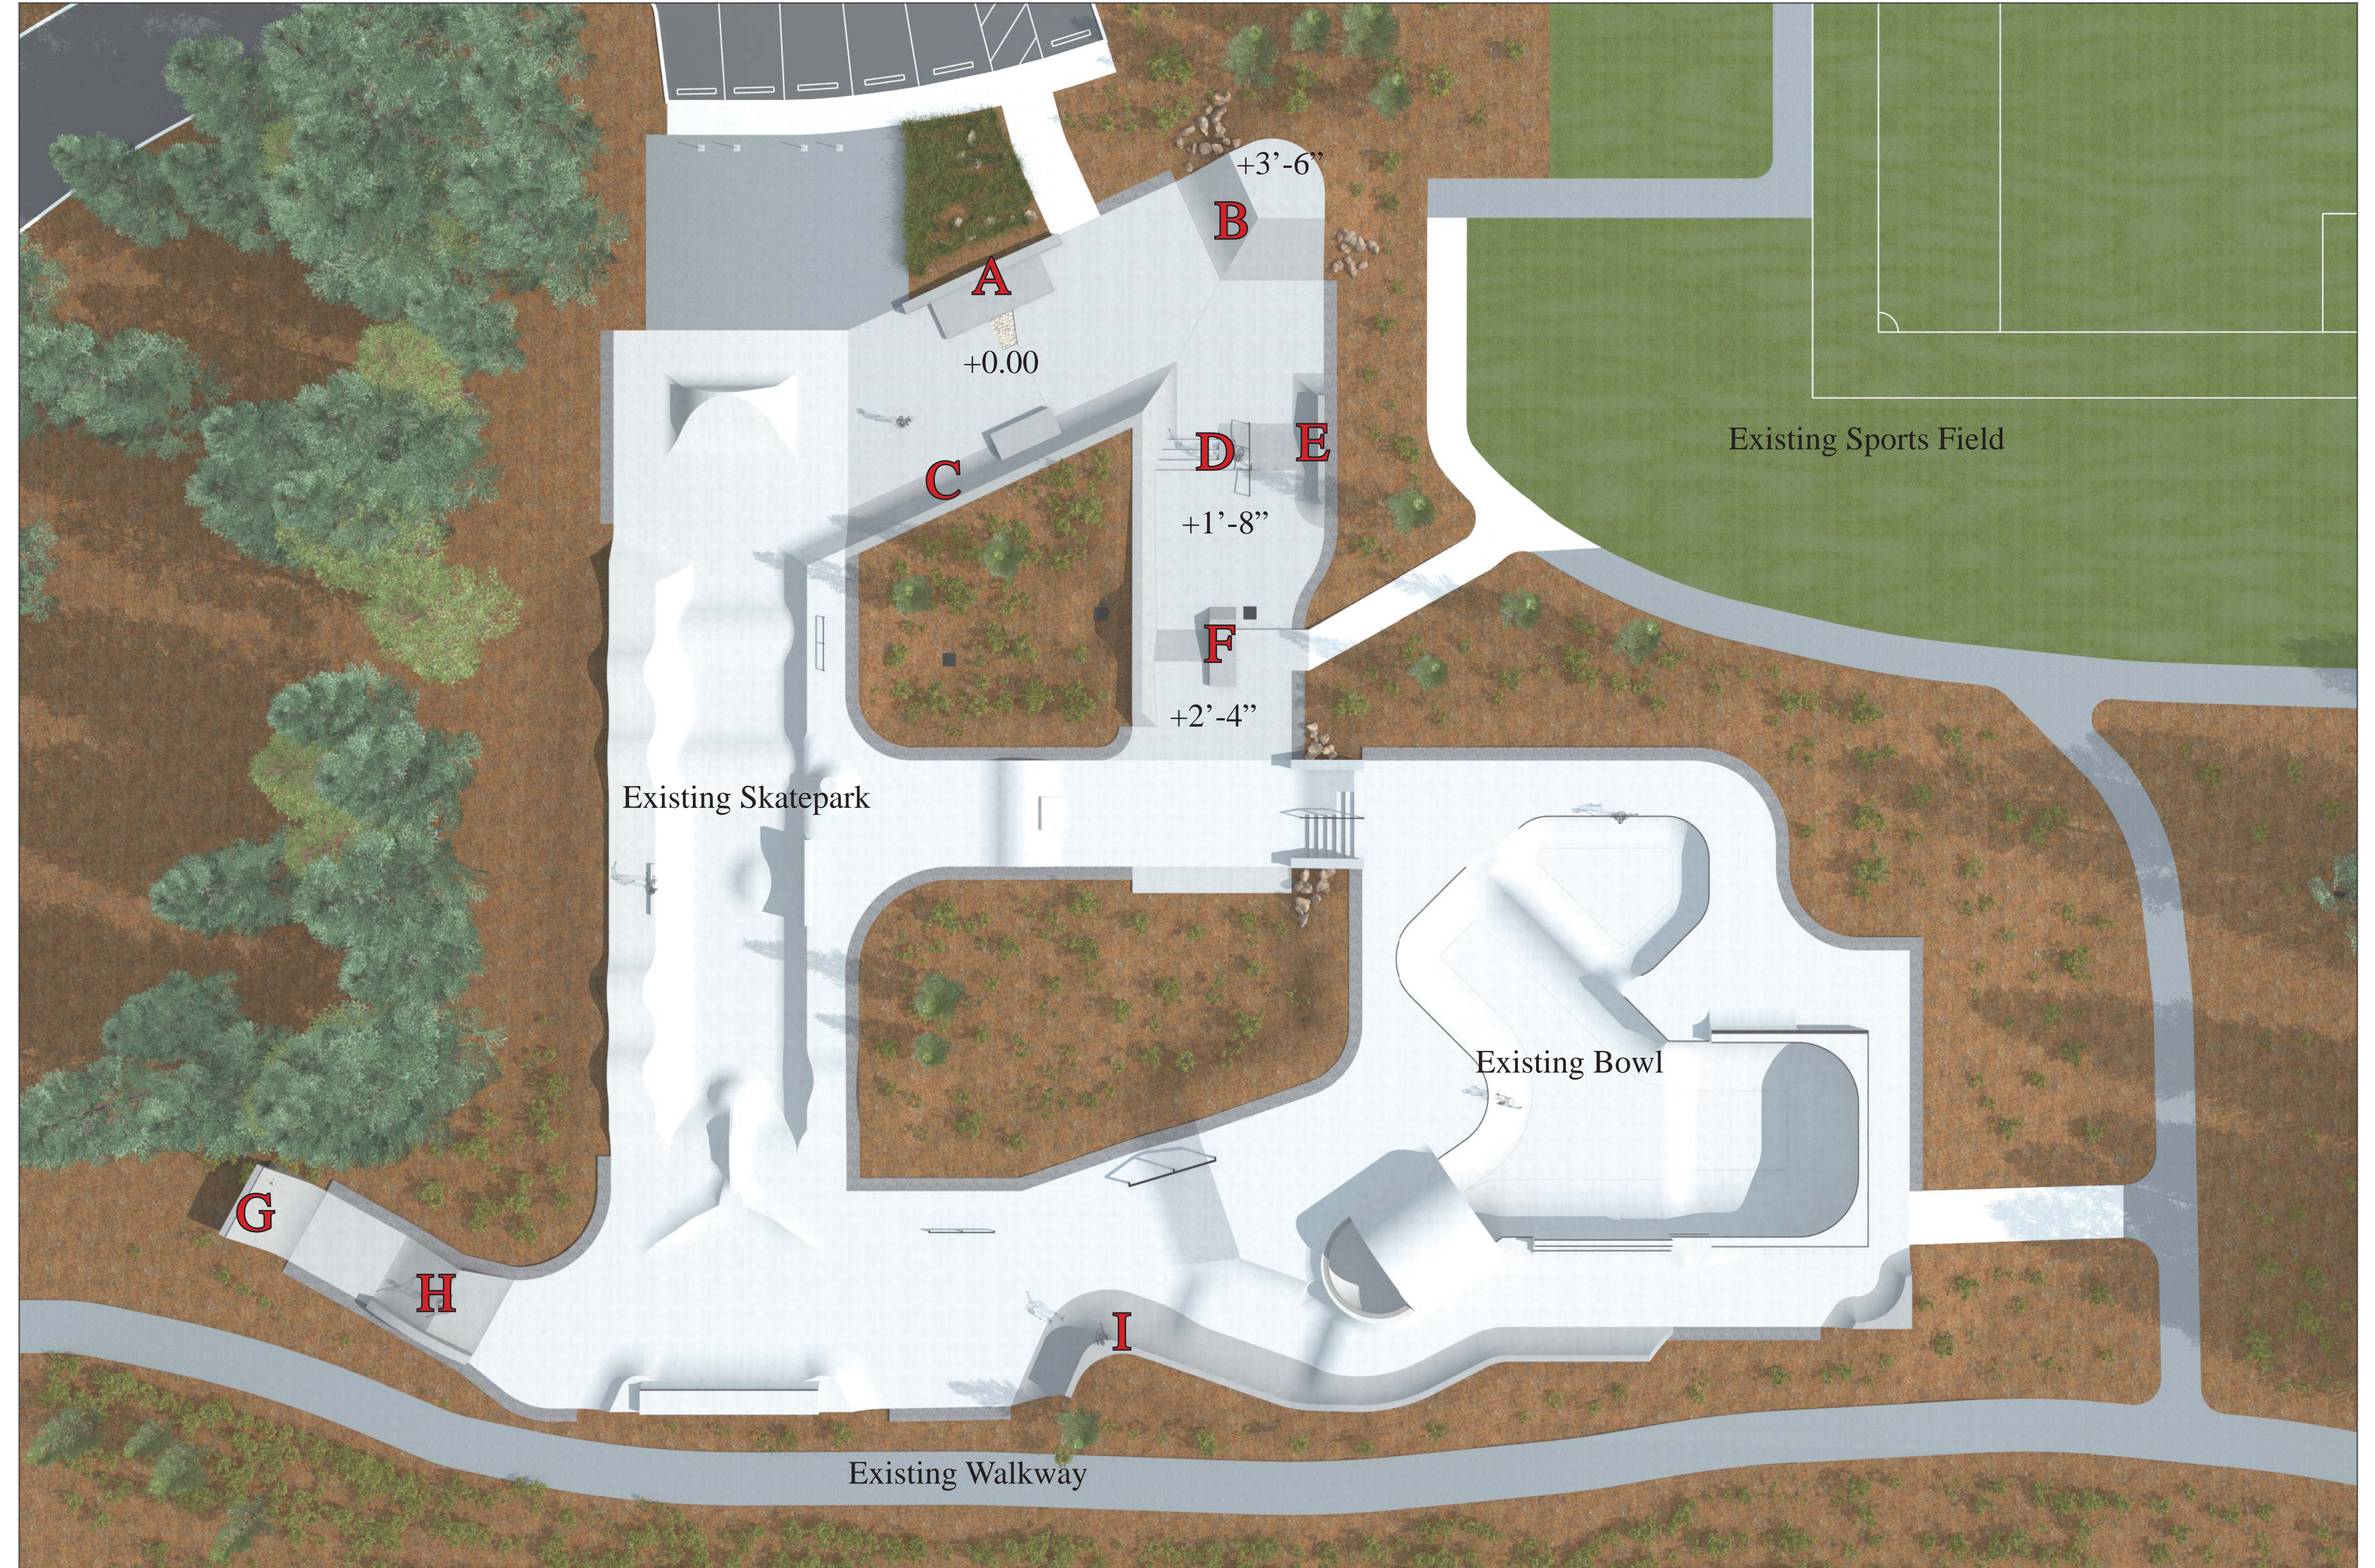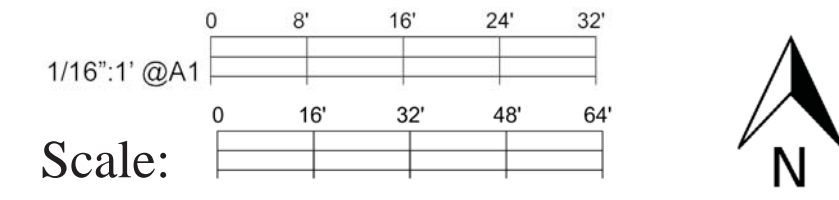


### Phase II Skatepark Features

#### Base Bit Items

- A - Manual Pad and Flat Ledge
- B - Mellow Banked Hip
- C - Slappy Wall with Ledge
- D - 4 Stair Set with Handrail
- E - Transition Ledge on Bank
- F - Pier Seven Manual Pad

#### Optional Bit Items

- G - Cantilevered Bank
- H - Wedge to Wedge with Ledge
- I - Transition

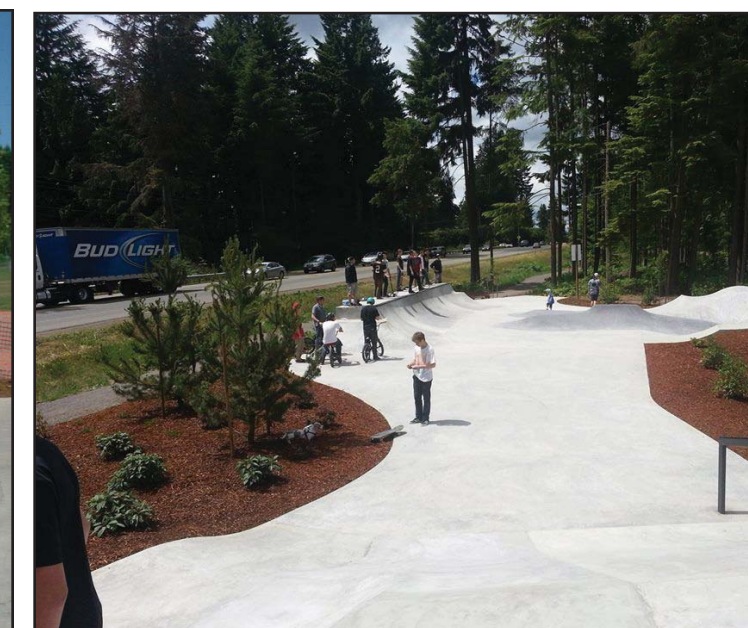

Port Orchard, WA


April, 2014

[www.newlineskateparks.com](http://www.newlineskateparks.com)



# South Kitsap Skatepark

## Phase II - Overall Render Views

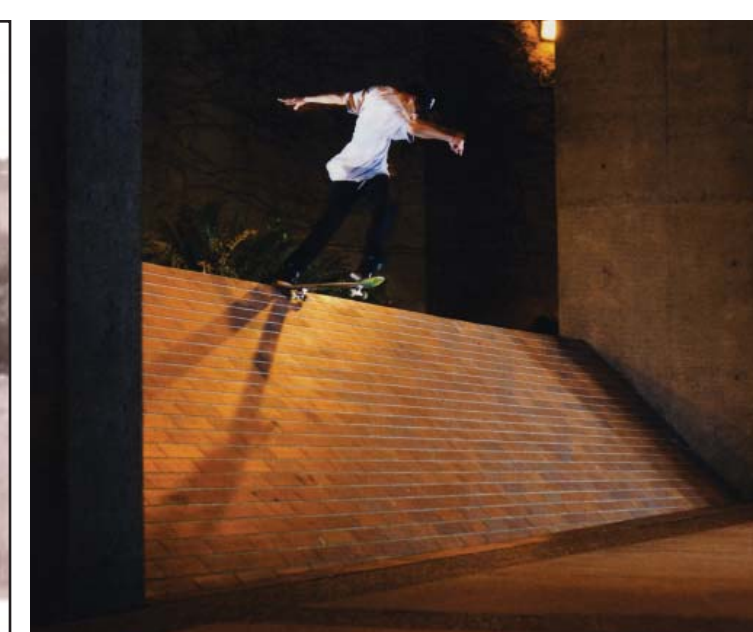

Port Orchard, WA






April, 2014

[www.newlineskateparks.com](http://www.newlineskateparks.com)



# South Kitsap Skatepark

## Phase II - Detail Render Views

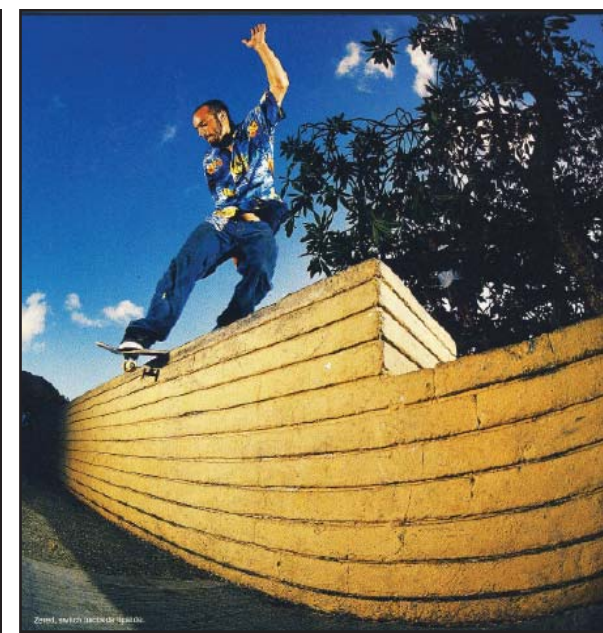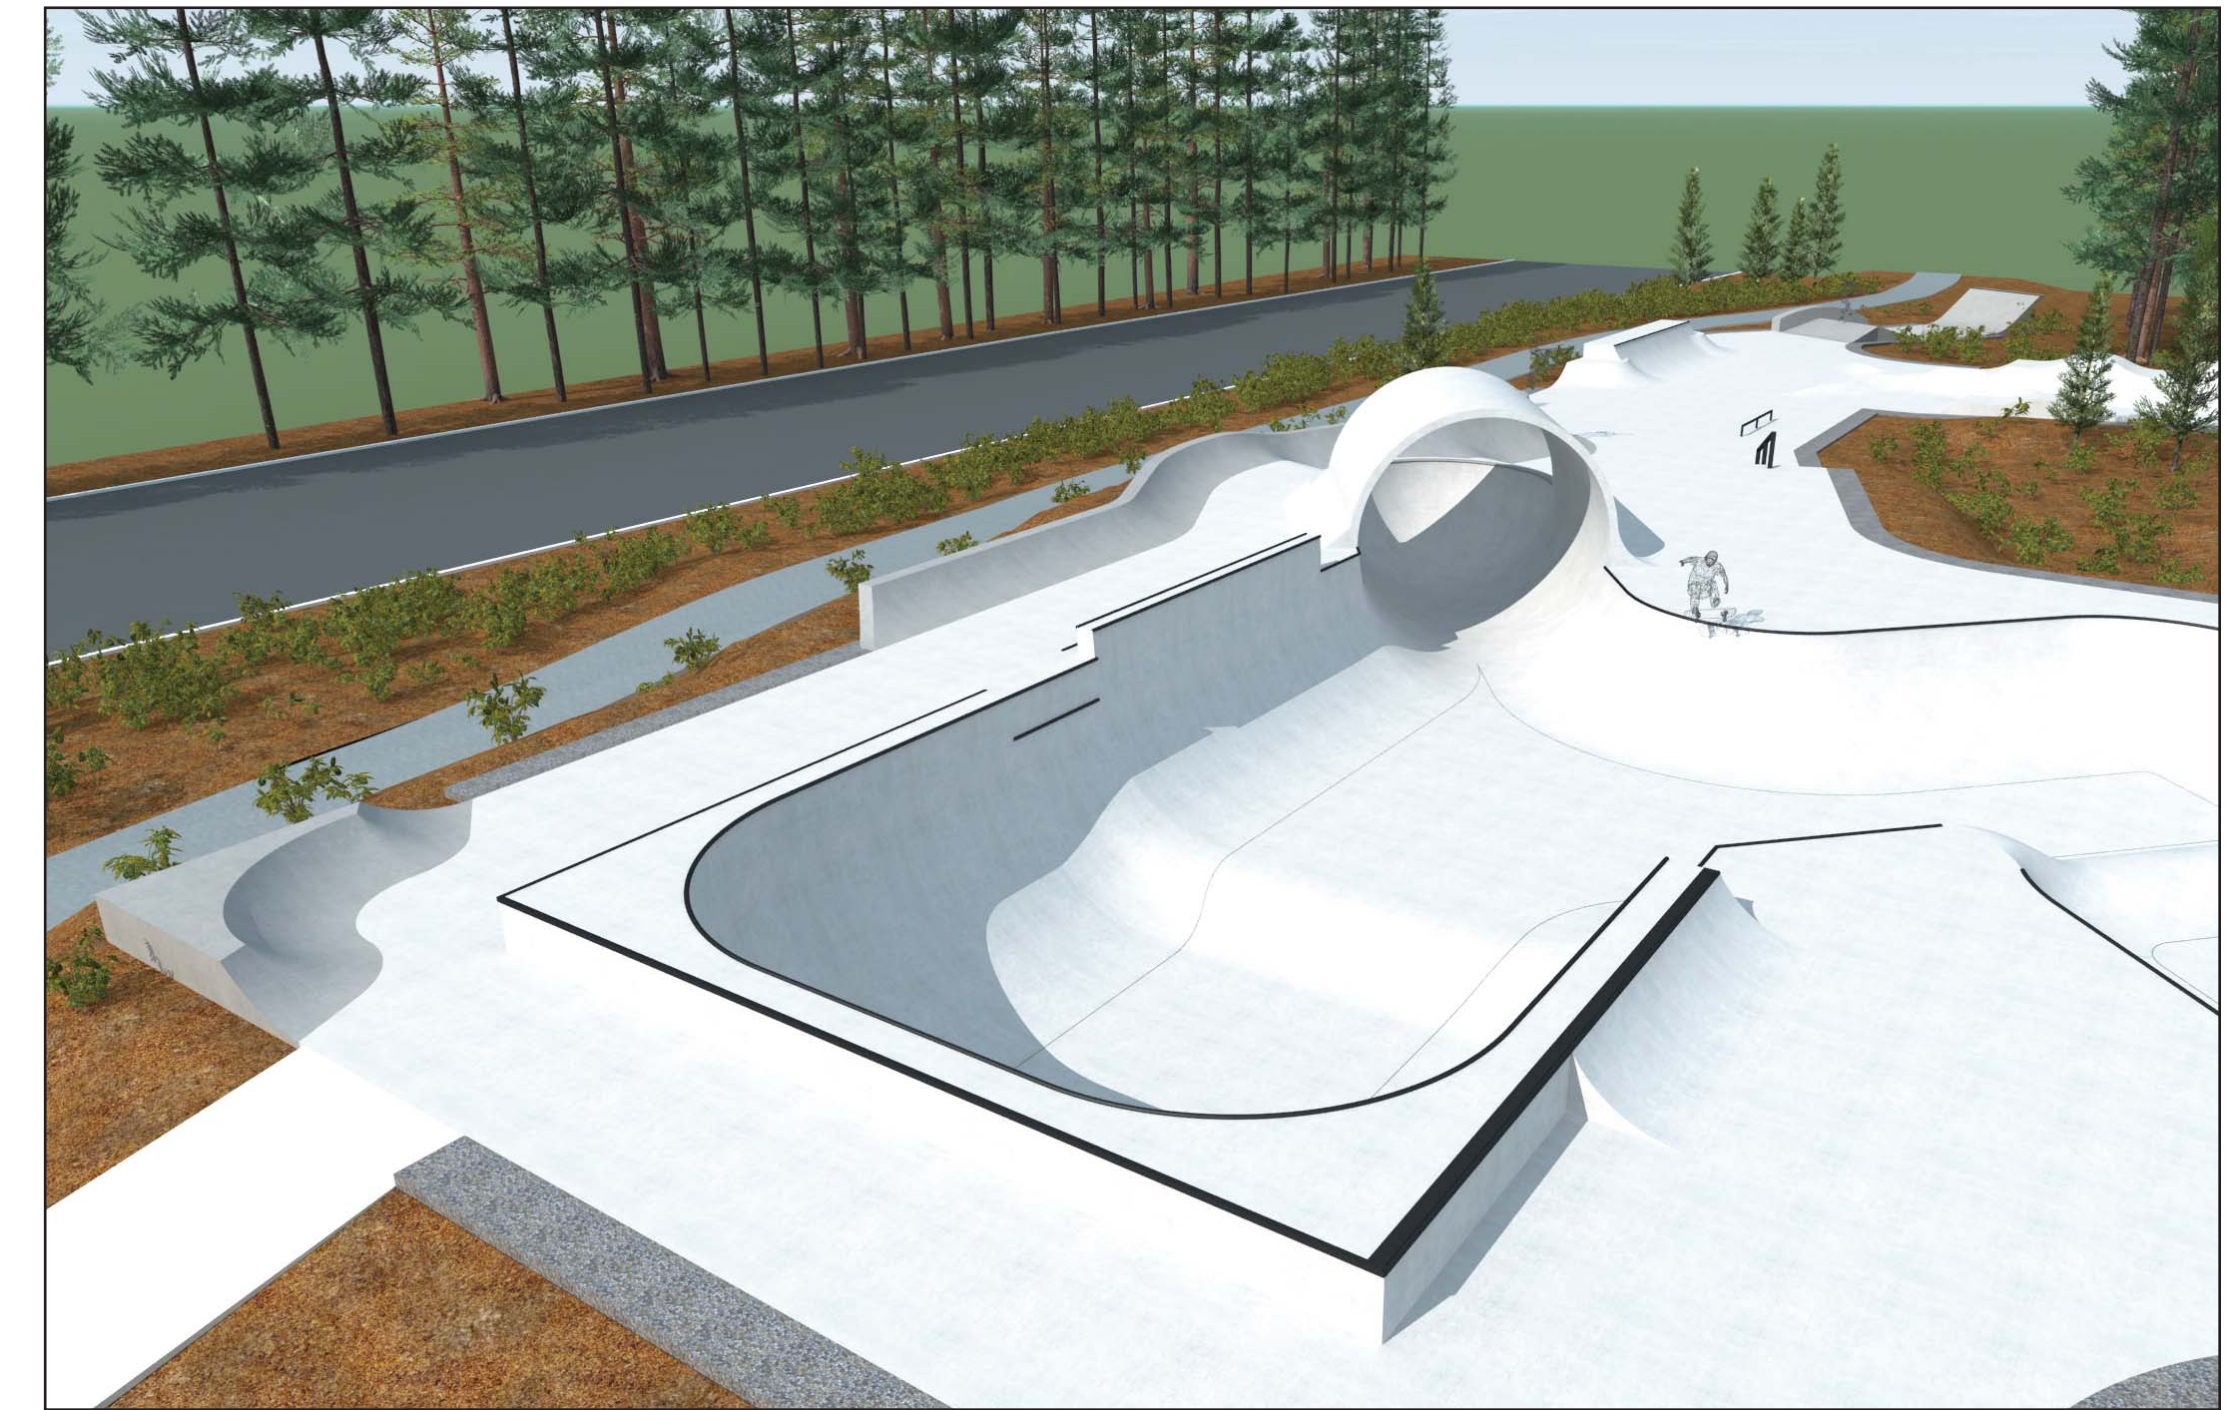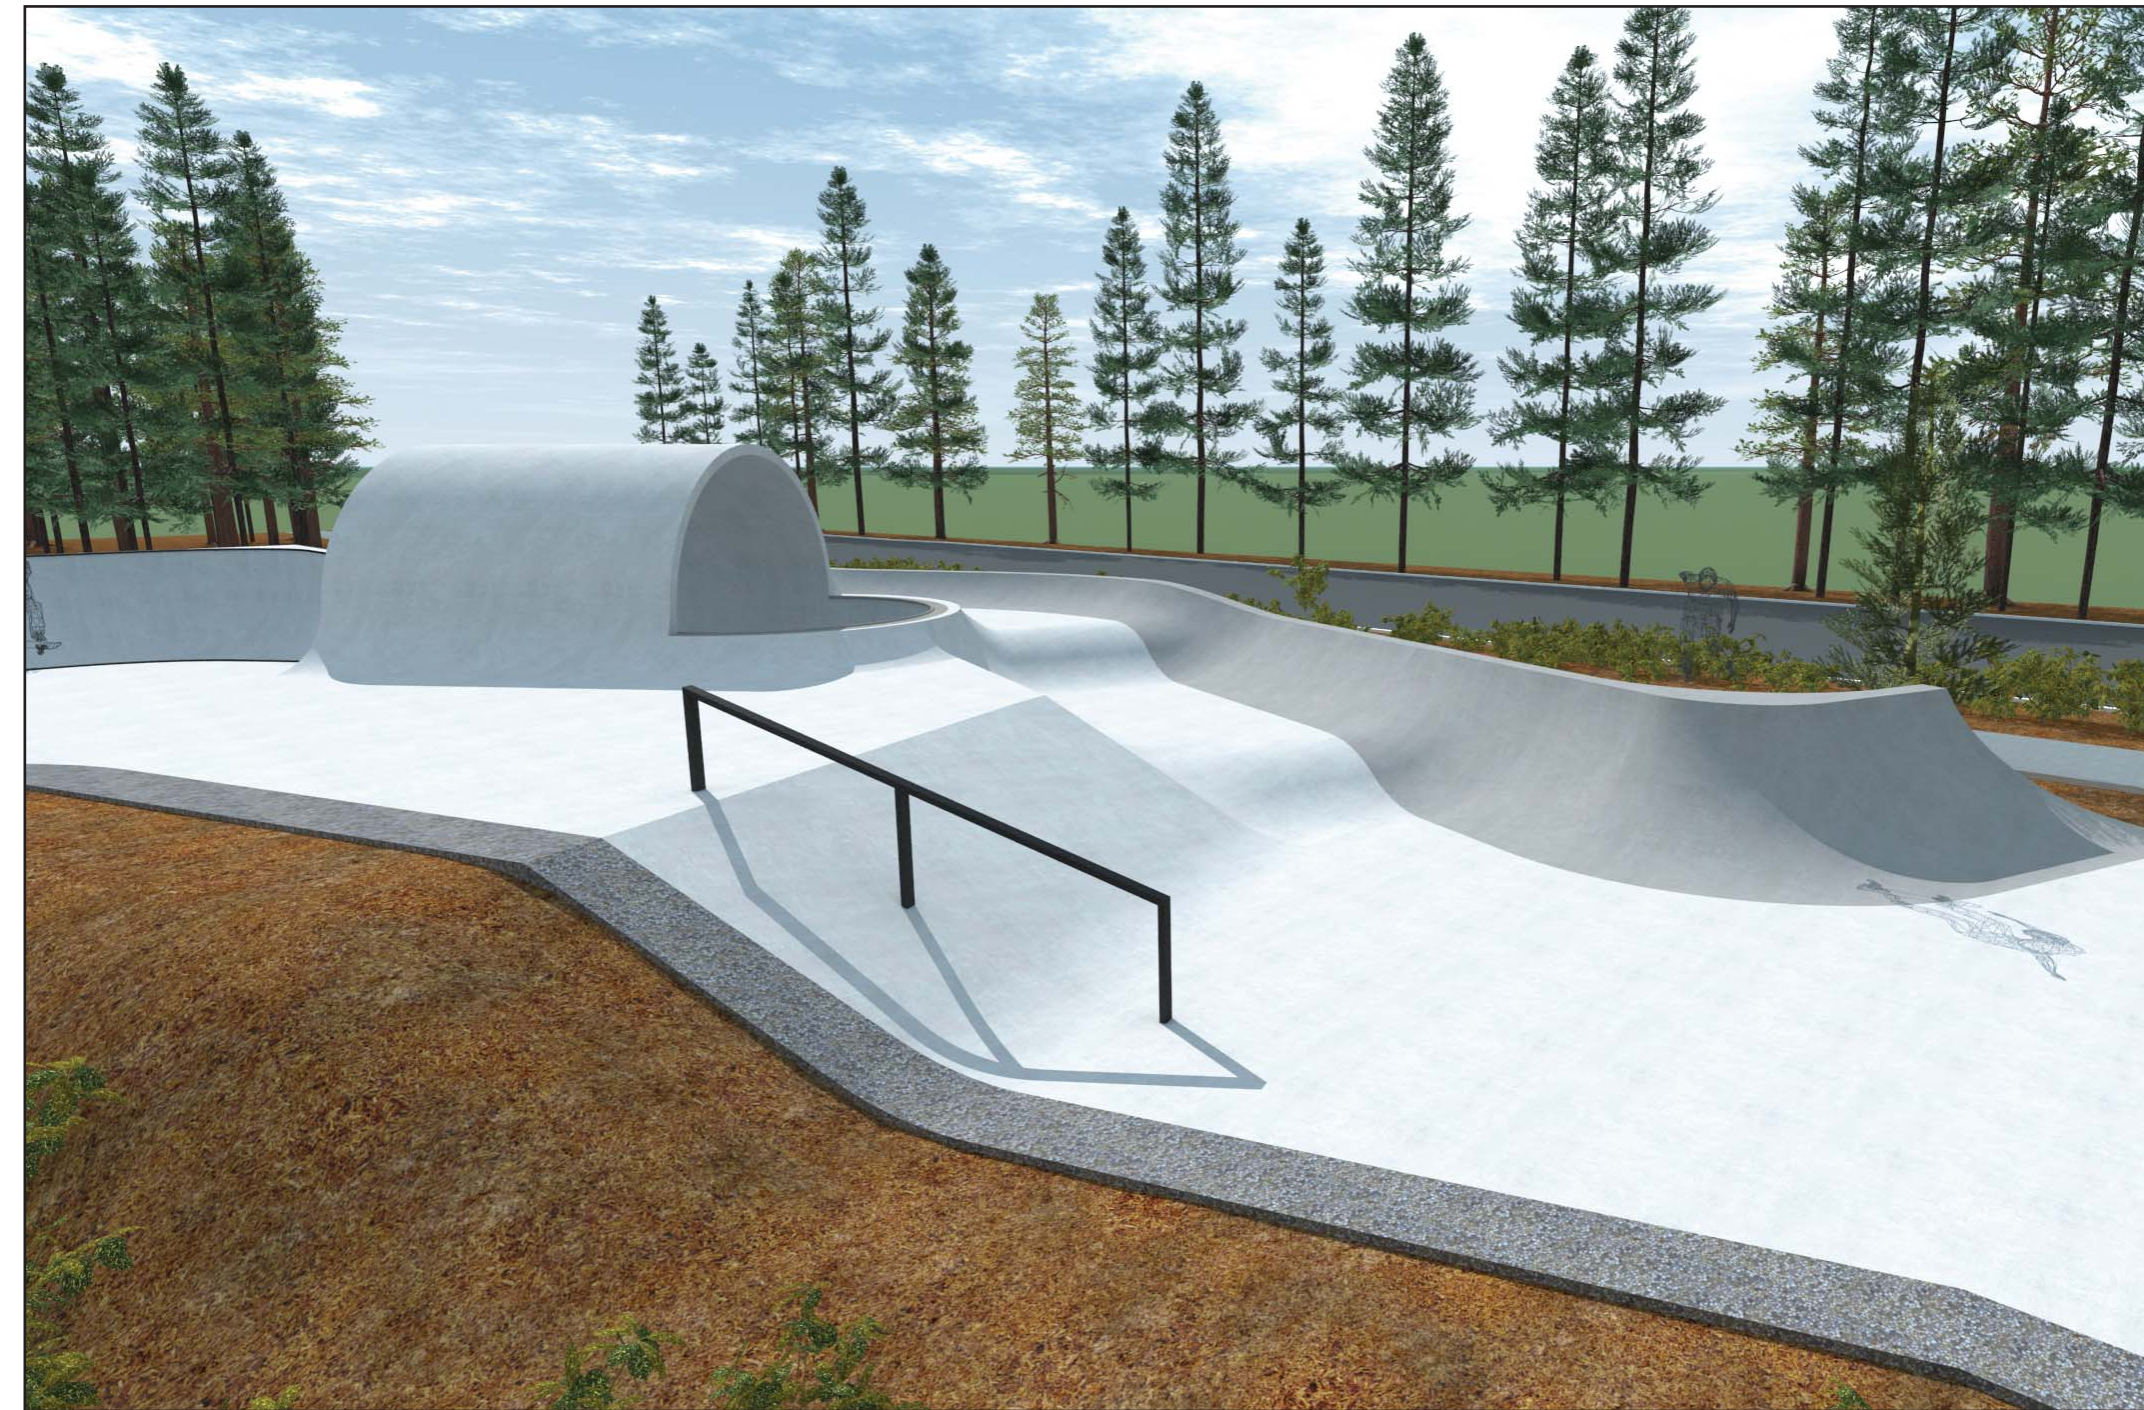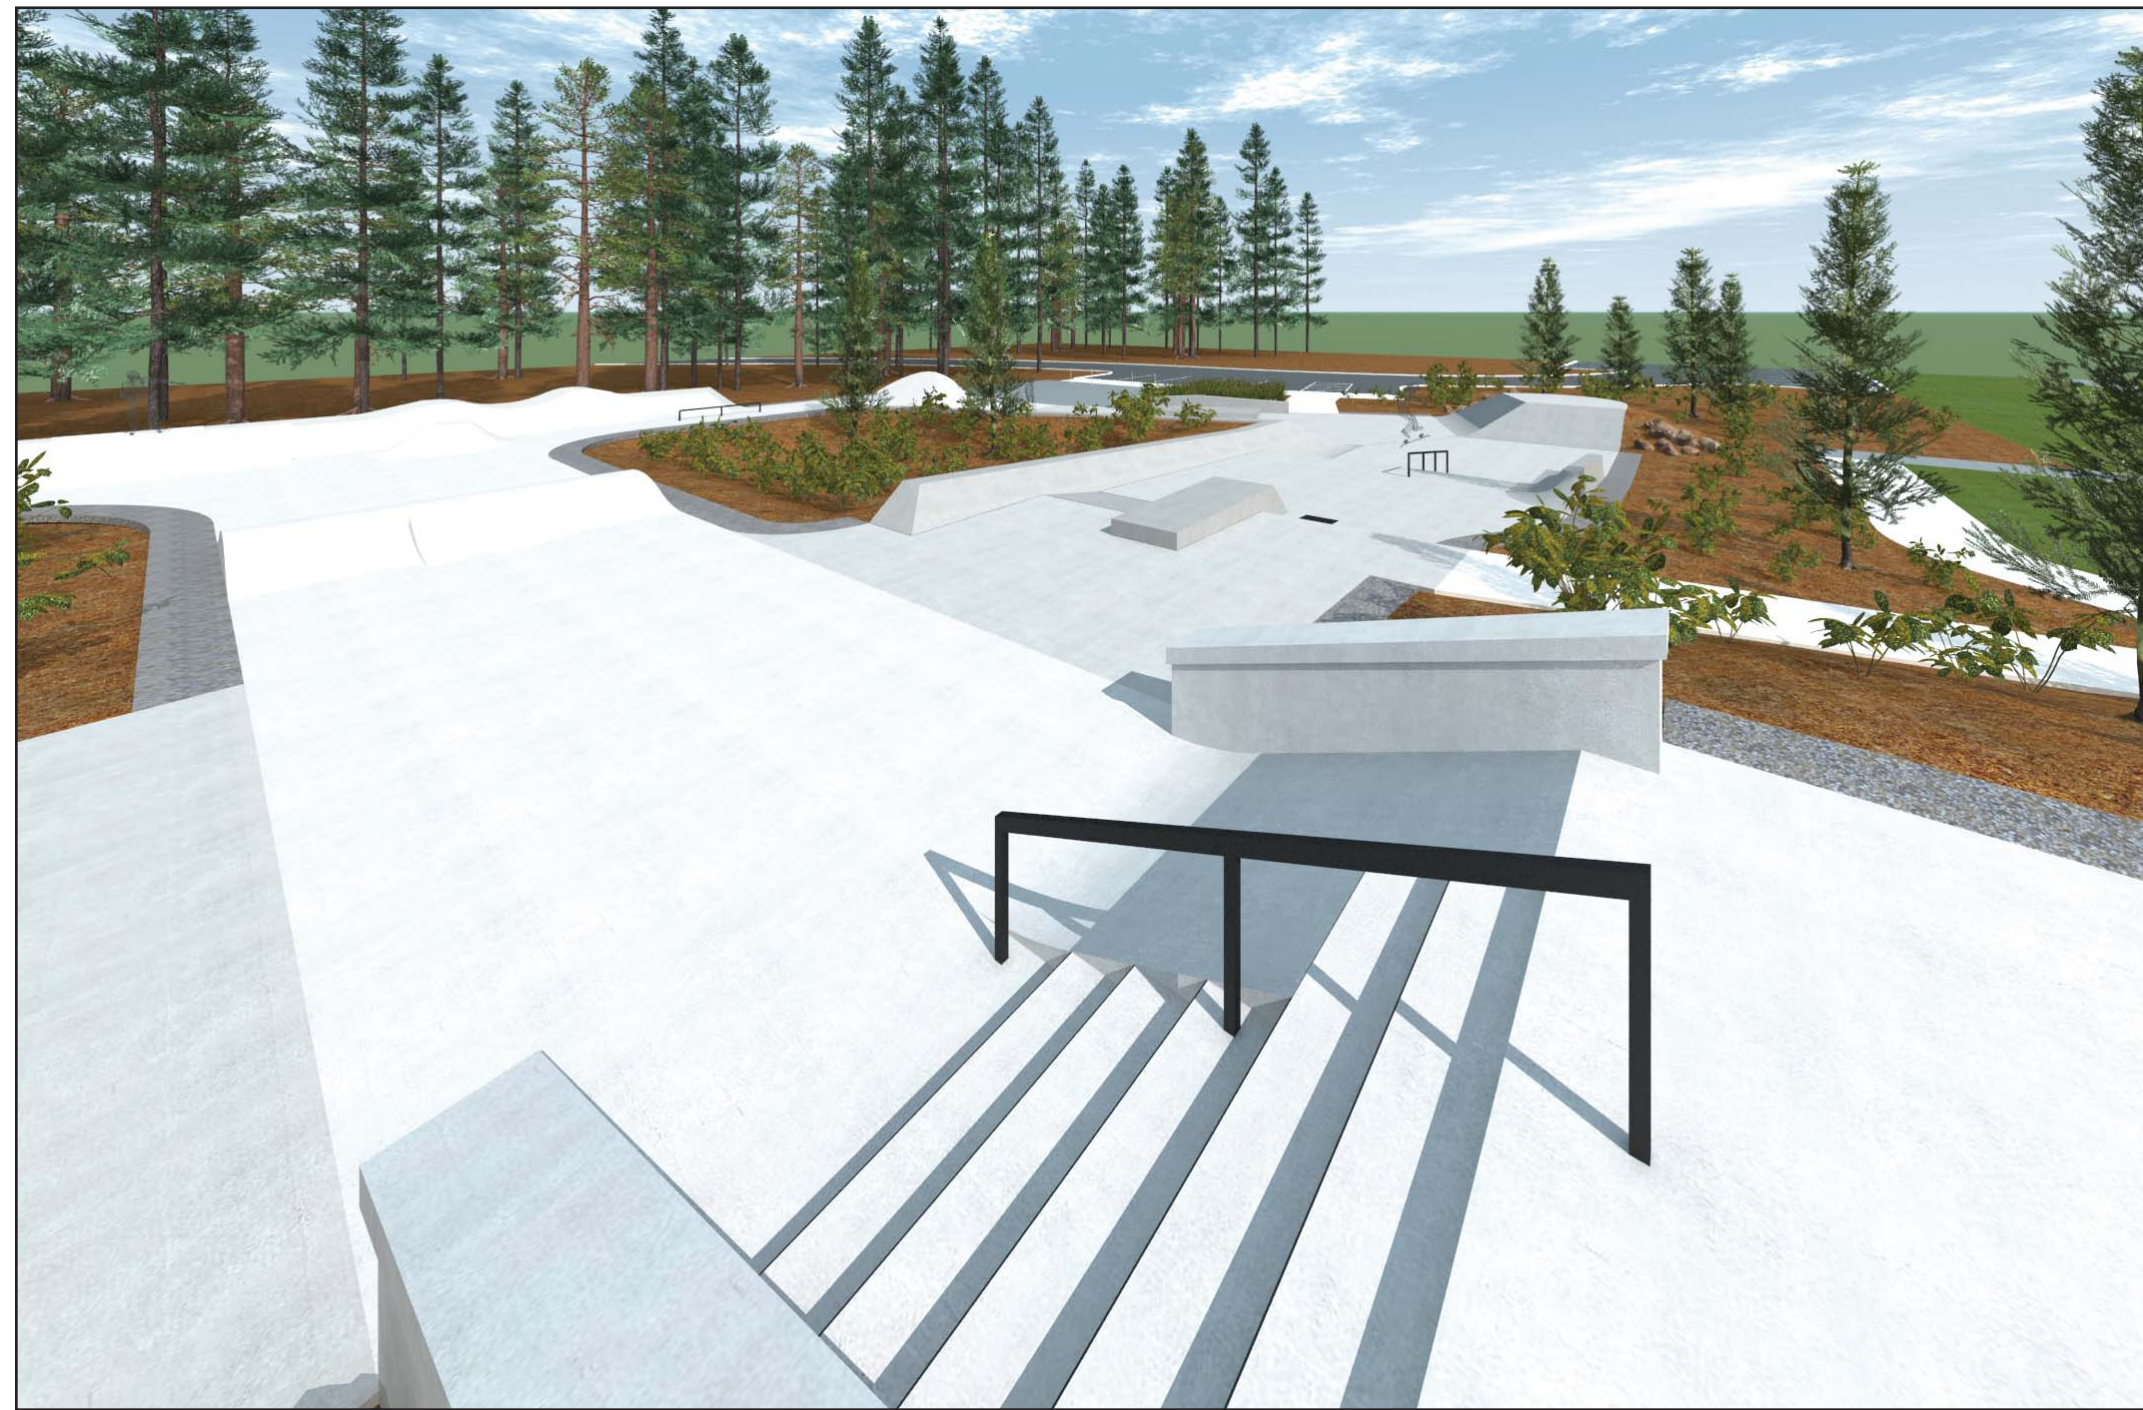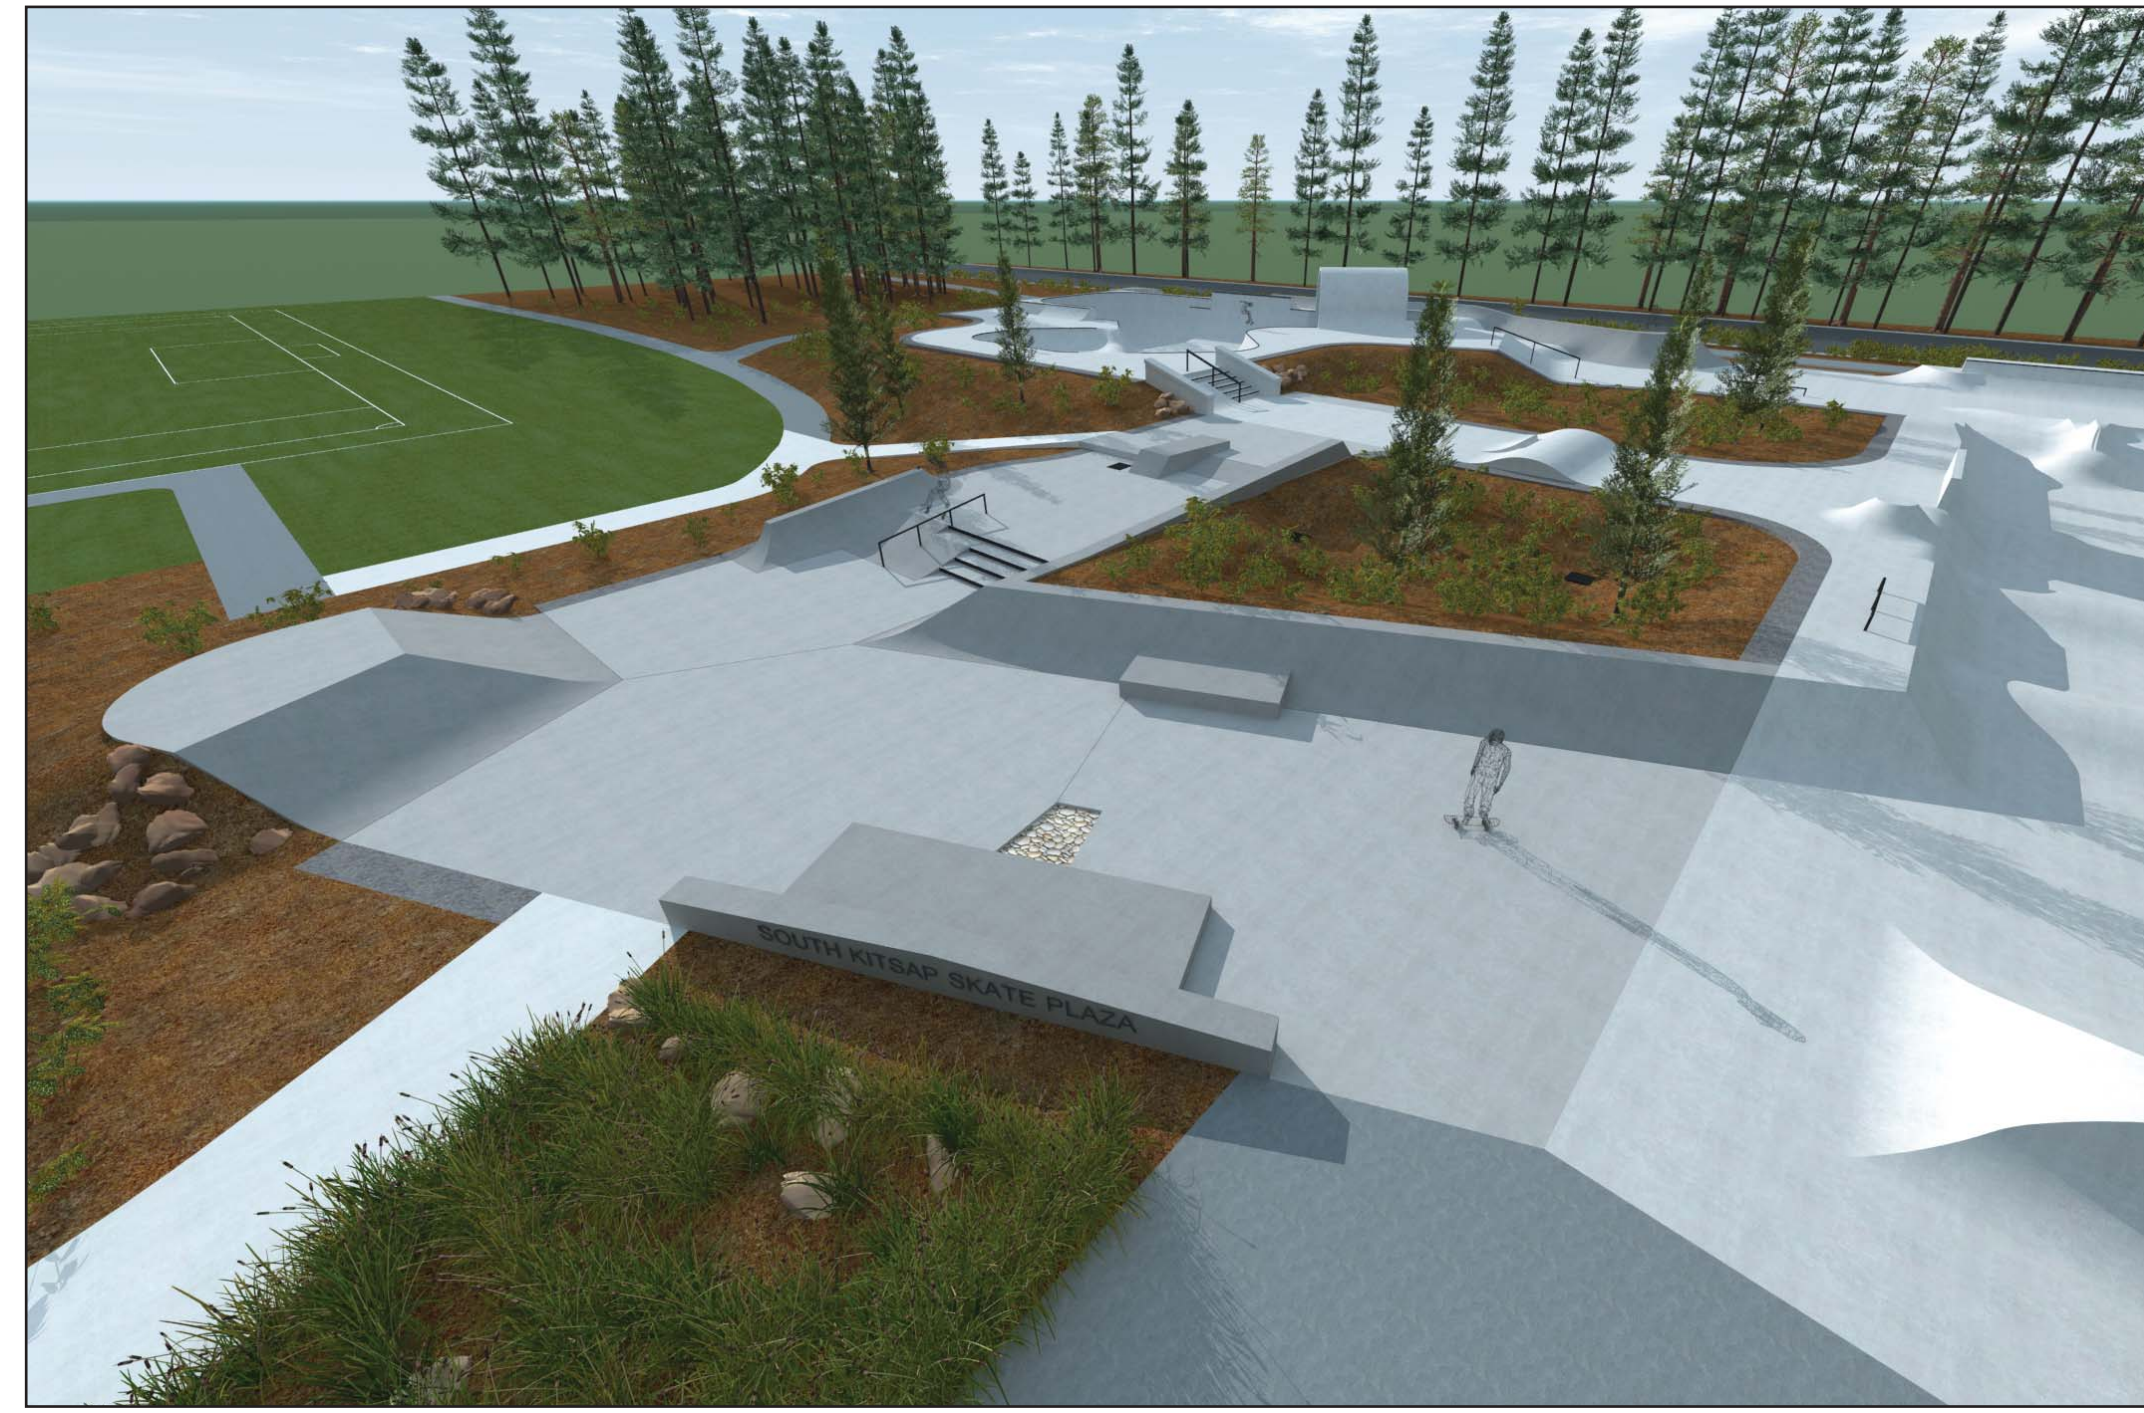

Port Orchard, WA

April, 2014

[www.newlineskateparks.com](http://www.newlineskateparks.com)

